
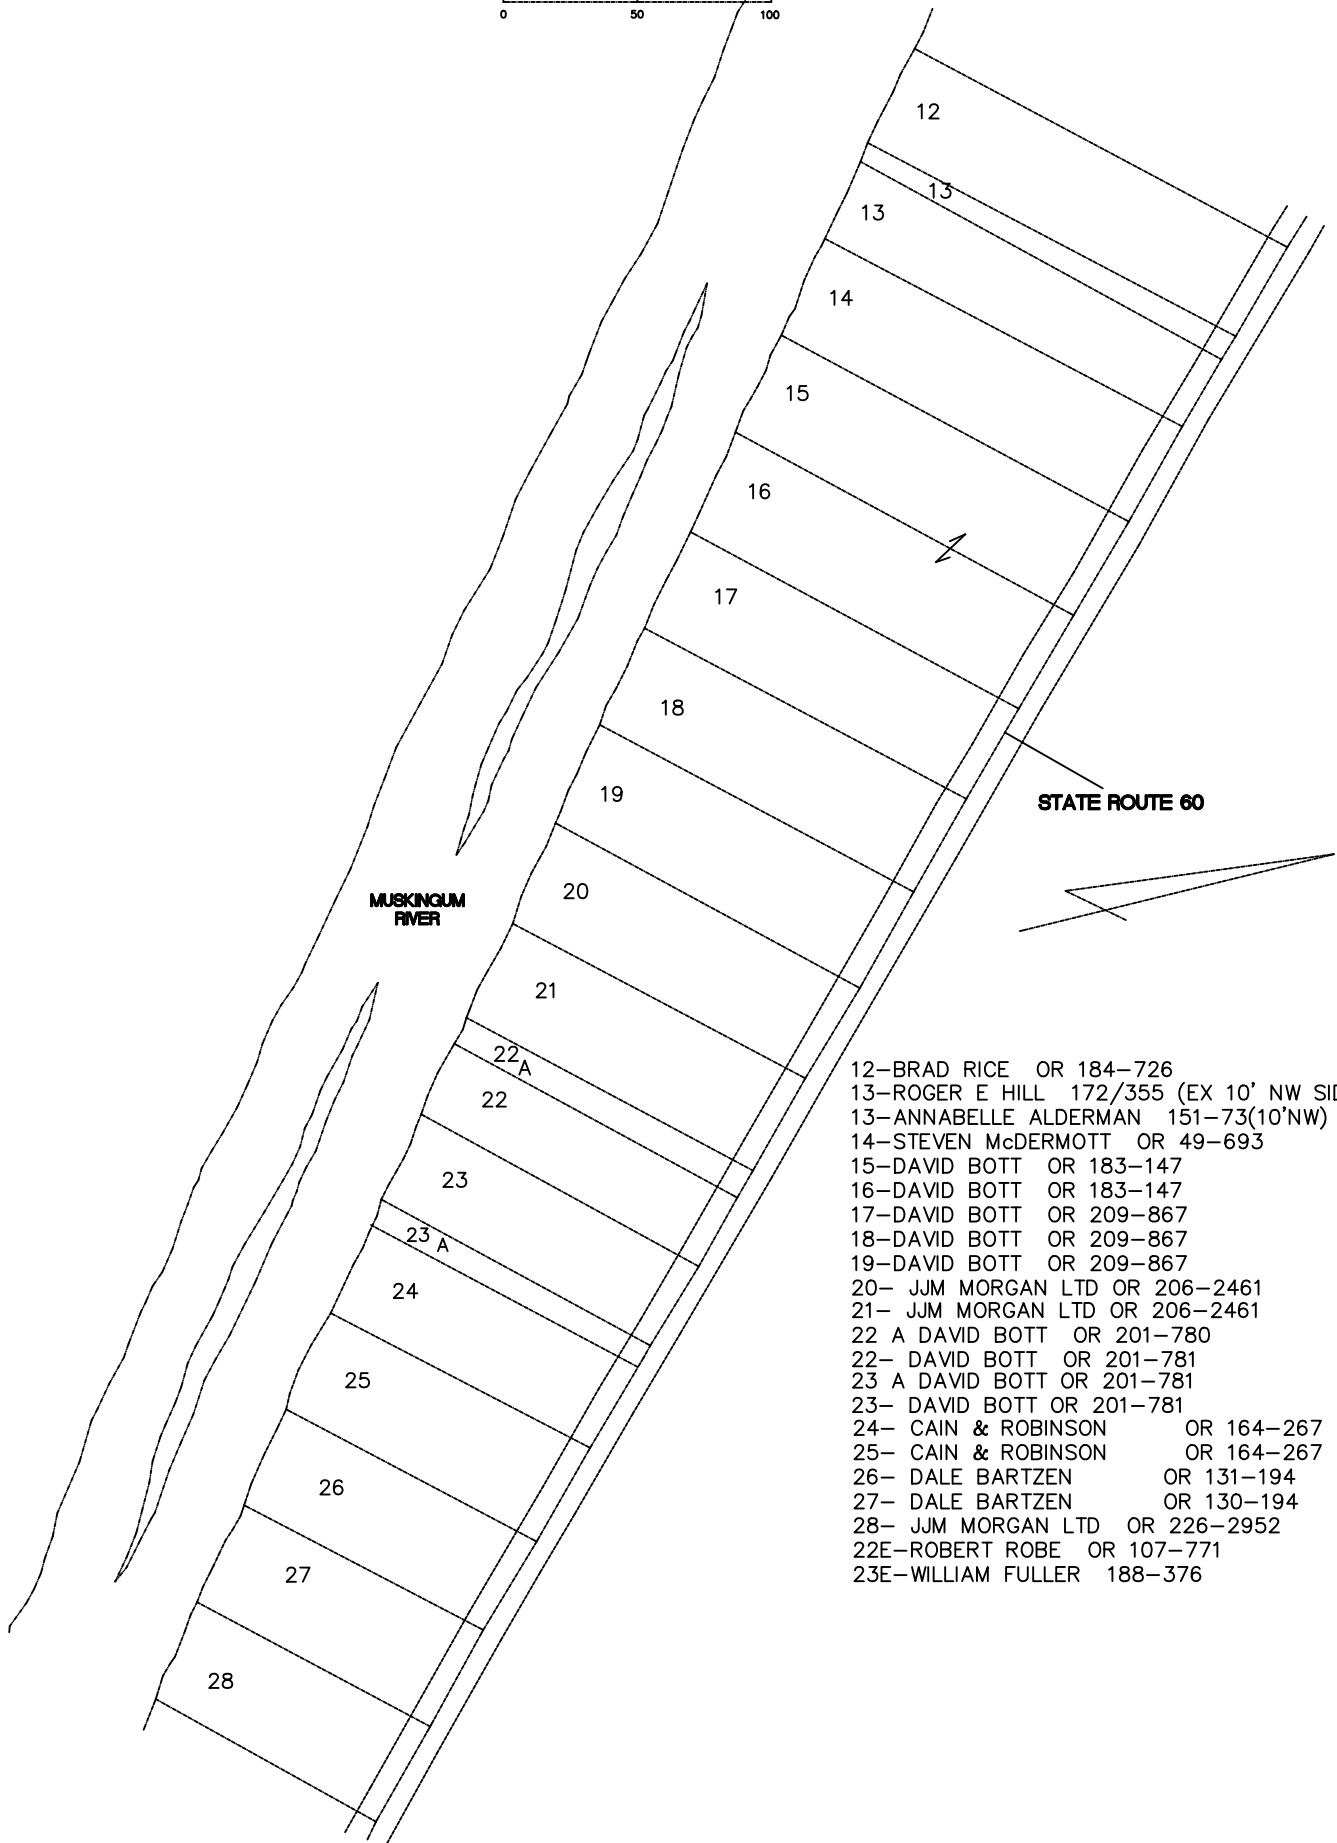


BLOOM TOWNSHIP

RANGE 12 TOWNSHIP 11 SECTION 17

BROWN & ANSEL ADDITION - SOUTH

SCALE: 1 INCH = 50 FEET

 

- 12-BRAD RICE OR 184-726
- 13-ROGER E HILL 172/355 (EX 10' NW SIDE)
- 13-ANNABELLE ALDERMAN 151-73(10'NW)
- 14-STEVEN McDERMOTT OR 49-693
- 15-DAVID BOTT OR 183-147
- 16-DAVID BOTT OR 183-147
- 17-DAVID BOTT OR 209-867
- 18-DAVID BOTT OR 209-867
- 19-DAVID BOTT OR 209-867
- 20- JJM MORGAN LTD OR 206-2461
- 21- JJM MORGAN LTD OR 206-2461
- 22 A DAVID BOTT OR 201-780
- 22- DAVID BOTT OR 201-781
- 23 A DAVID BOTT OR 201-781
- 23- DAVID BOTT OR 201-781
- 24- CAIN & ROBINSON OR 164-267
- 25- CAIN & ROBINSON OR 164-267
- 26- DALE BARTZEN OR 131-194
- 27- DALE BARTZEN OR 130-194
- 28- JJM MORGAN LTD OR 226-2952
- 22E-ROBERT ROBE OR 107-771
- 23E-WILLIAM FULLER 188-376