



# BLOOM TOWNSHIP SECTION 25 R13 TWP 10 MORGAN COUNTY, OH

## BEST'S SUBDIVISION

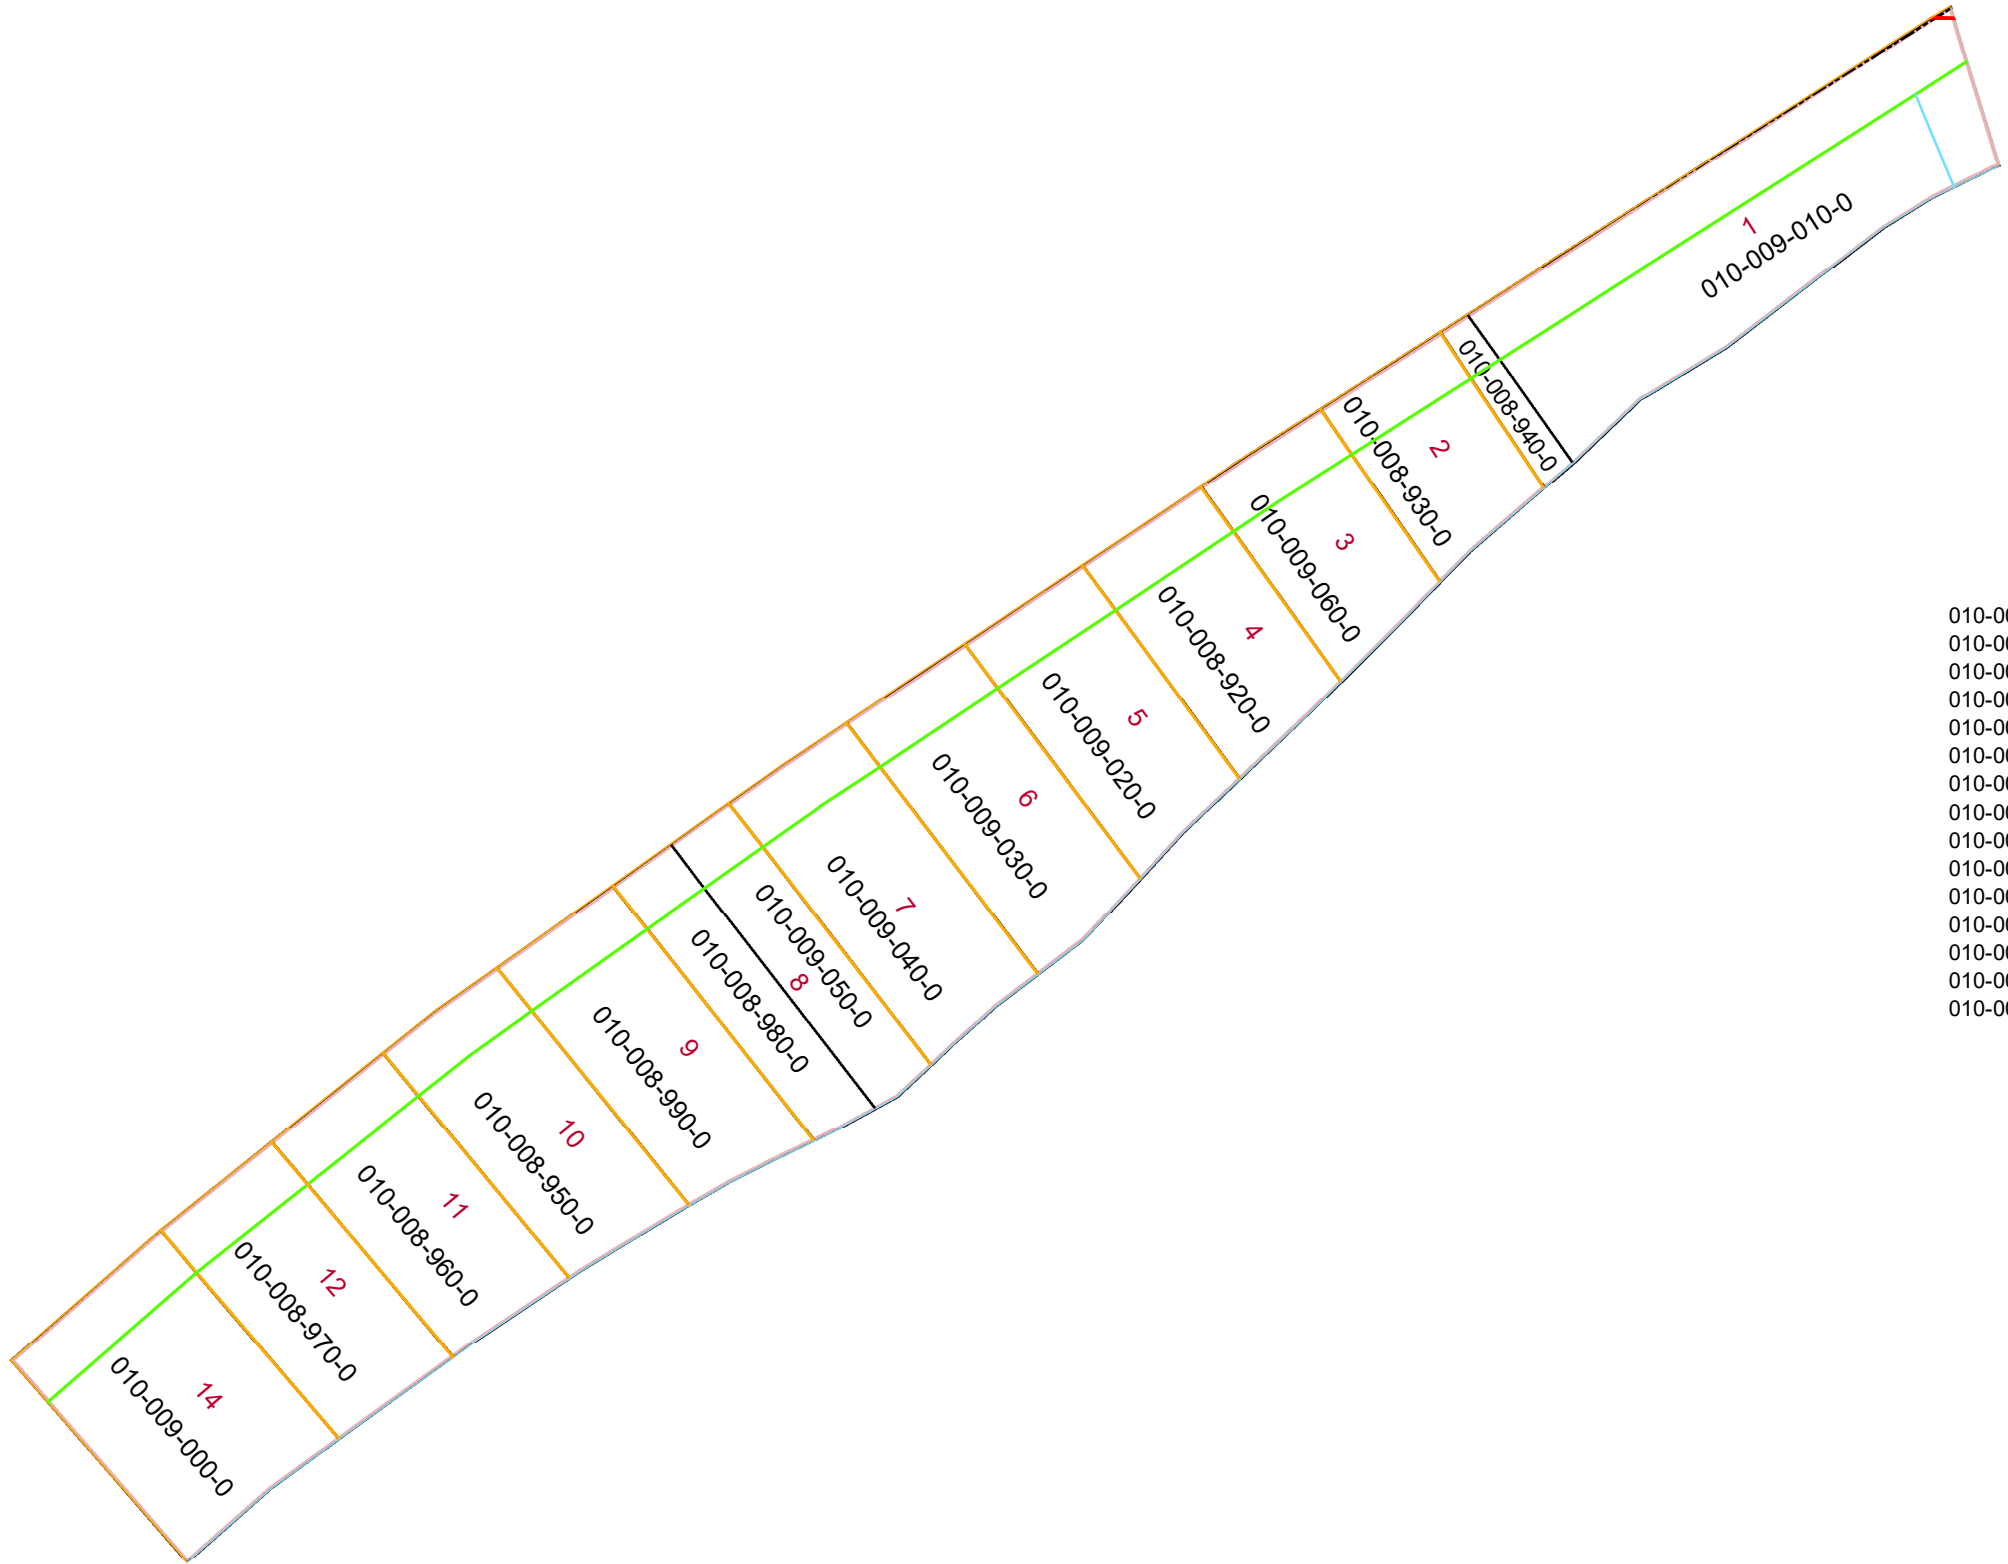

PIN	VOL	PAG	Owner	LegalDescr
010-009-050-0	OR205	3218	ATKINS KENNETH E & MARY LOU	BEST'S SD SURVIVORSHIP IN LOT 8 EX 25' S
010-009-040-0	OR204	2579	ATKINS KENNETH E & MARY LOU	BEST'S SD IN LOT 7 SURVIVORSHIP
010-008-990-0	OR205	3218	ATKINS KENNY	BEST'S SD IN LOT 9
010-008-980-0	OR205	3218	ATKINS KENNY	BEST'S SD IN LOT 8 25' S HALF
010-009-010-0	OR231	199	BRITTON MICHAEL L AND PAMELA E	BEST'S SD IN LOT 1 EX 10' SE SIDE
010-009-020-0	OR70	495	CARTWRIGHT JOYCE E & BRUCE P KUKEC	BEST'S SD IN LOT 5 SURVIVORSHIP
010-009-000-0	OR218	706	HOOVER RICHARD A & SANDRA SUE TOD-	BEST'S SD IN LOT 14
010-008-950-0	D.V 181	593	MURRAY WILLIAM J & CONNIE R	BEST'S SD IN LOT 10 SURVIVORSHIP
010-008-960-0	D.V 181	697	PLETCHER CLIFFORD T & SHERRI R	BEST'S SD IN LOT 11 SURVIVORSHIP
010-008-970-0	D.V 181	697	PLETCHER CLIFFORD T & SHERRI R	BEST'S SD IN LOT 12 SURVIVORSHIP
010-009-030-0	OR232	3319	STEVENS JAMES B JR	BEST'S SD IN LOT 6 SURVIVORSHIP
010-008-920-0	OR232	1602	TURNER ROBERT JR	BEST'S SD IN LOT 4
010-009-060-0	OR232	1600	TURNER ROBERT JR	BEST'S SD IN LOT 3
010-008-930-0	OR232	741	TURNER ROBERT JR	BEST'S SD IN LOT 2 SURVIVORSHIP
010-008-940-0	OR232	741	TURNER ROBERT JR	BEST'S SD SURVIVORSHIP IN LOT 1 10' SW

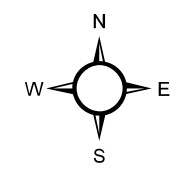

Boundaries	
	Lot
	ROW
	Section
	Roads
	Township
	County
	Sections
	Parcels
	Hidden

