



BRUNER-CHRISTIANSEN SUB PHASE 1

BLOOM TOWNSHIP SECTION 17 R12 TWP 11 MORGAN COUNTY, OH

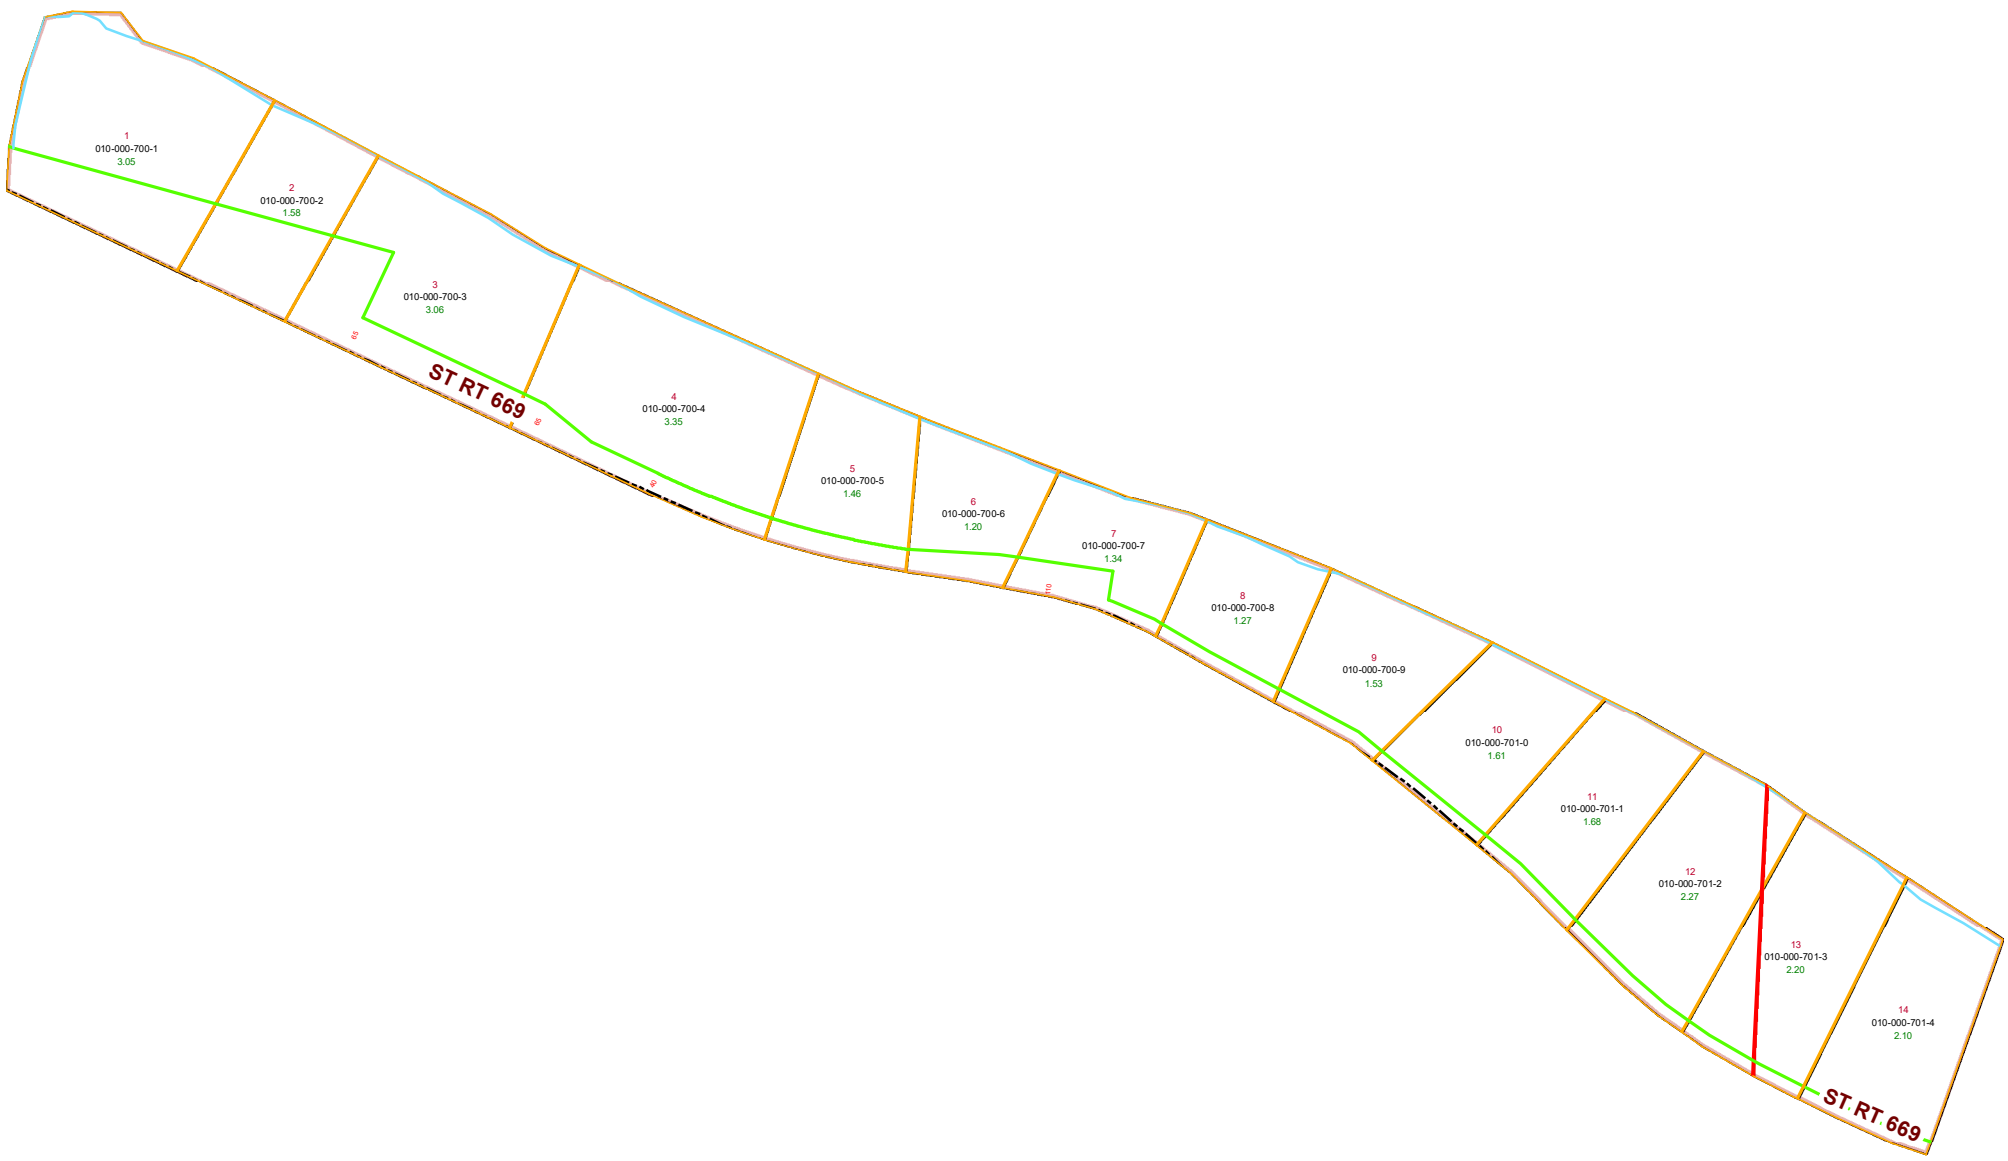

PIN	VOL	PAG	Owner	LegalDescr
010-000-701-2	OR224	1193	BUTLER SHAWN J & PAMELA S CASH JAMES A	LOT 12 BRUNER CHRISTI
010-000-700-3	OR211	1662	CANTER WILLIAM F SR & JOYCE E	LOT 3 BRUNER CHRISTIA
010-000-700-6	OR228	2686	COSTILO WILLIAM T	LOT 6 BRUNER CHRISTIA
010-000-700-7	OR203	884	GRIMES FREDDIE R & SHARRER BRENDA S	LOT 7 BRUNER CHRISTIA
010-000-700-4	OR203	1530	HAMILTON RANDY & JANET D	LOT 4 BRUNER CHRISTIA
010-000-701-1	OR203	1599	HARTMAN FORREST W & VALERIE J AND CARL	LOT 11 BRUNER CHRISTI
010-000-701-0	OR203	1599	HARTMAN FORREST W & VALERIE J AND CARL	LOT 10 BRUNER CHRISTI
010-000-700-9	OR204	1131	JENKINS MICHAEL L & TINA S	LOT 9 SURVIVORSHIP B
010-000-700-1	OR218	3016	LEROY WAYNE	R12 T11 S17 LOT 1 BRU
010-000-700-8	OR234	3777	SHARRER BERT & MIRANDA	LOT 8 BRUNER CHRISTIA
010-000-701-4	OR230	2728	SIMPSON KENNETH	LOT 14 BRUNER CHRISTI
010-000-700-5	OR206	129	SMITH CHARLES C & CHERYL MARIE BRAGLIN T	LOT 5 BRUNER CHRISTIA
010-000-701-3	OR228	3491	STUTES JEREMY L	LOT 13 BRUNER CHRISTI
010-000-700-2	OR177	01	WELLS LARRY & DARLENE	LOT 2 SURVIVORSHIP B

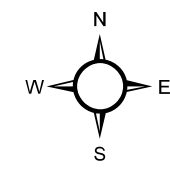

Boundaries	
	Lot
	ROW
	Section
	County
	Roads
	Hidden
	Township
	Sections
	Parcels

