



**BLOOM TOWNSHIP SECTION 17 R12 TWP 11
MORGAN COUNTY, OH**

FAIR'S OUTLOTS

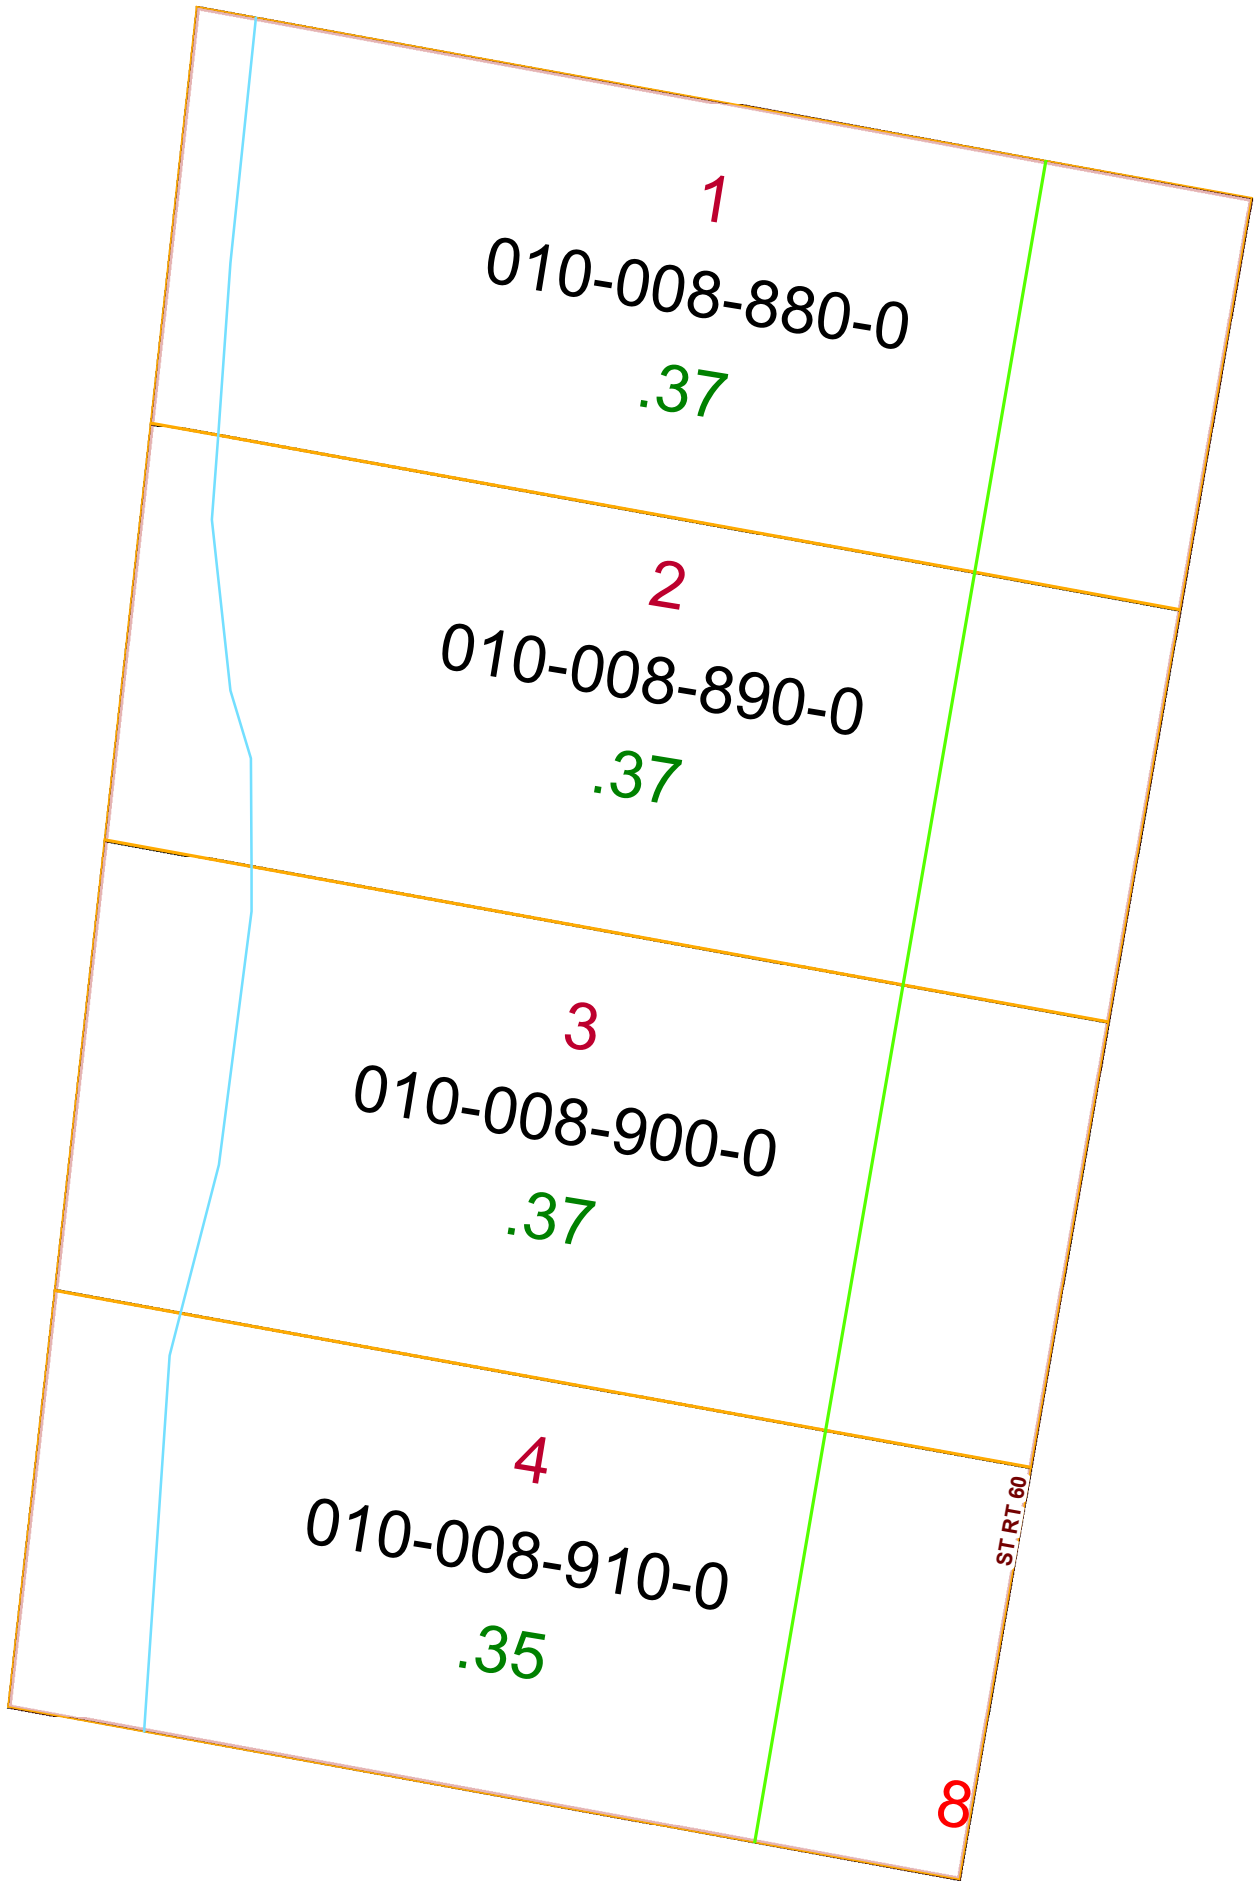


PIN	VOL	PAG	Owner	LegalDescr	Acres
010-008-910-0	OR197	279	HITE JERROLD L SR & O JOAN	FAIR'S SD SURVIVORSHIP IN LOT 4	0.35
010-008-900-0	OR197	279	HITE JERROLD L SR & O JOAN	FAIR'S SD SURVIVORSHIP IN LOT 3	0.37
010-008-890-0	OR234	5995	JOHNSTON CYNTHIA JANE & DOUGLAS WILLIAM	FAIR'S SD SURVIVORSHIP IN LOT 2	0.37
010-008-880-0	OR234	5995	JOHNSTON CYNTHIA JANE & DOUGLAS WILLIAM	FAIR'S SD SURVIVORSHIP IN LOT 1	0.37

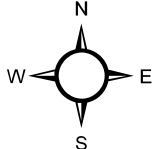

Boundaries

- Lot
- ROW
- Symbols
- Roads
- County
- Section
- Sections
- Hidden
- Township
- Parcels

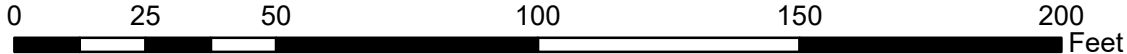

Disclaimer: The Information that these maps contains is for reference purposes only. Please bring any errors to the attention of the Engineer's Office staff.
Thank You

Morgan County Engineer's Office
Author: Marcia Wolfe
Date: 7/21/2020