



**BLOOM TOWNSHIP SECTION 16 & 17 R12 TWP 11  
MORGAN COUNTY, OH**

**HELENJO FARMS SUBDIVISION PHASE 2**

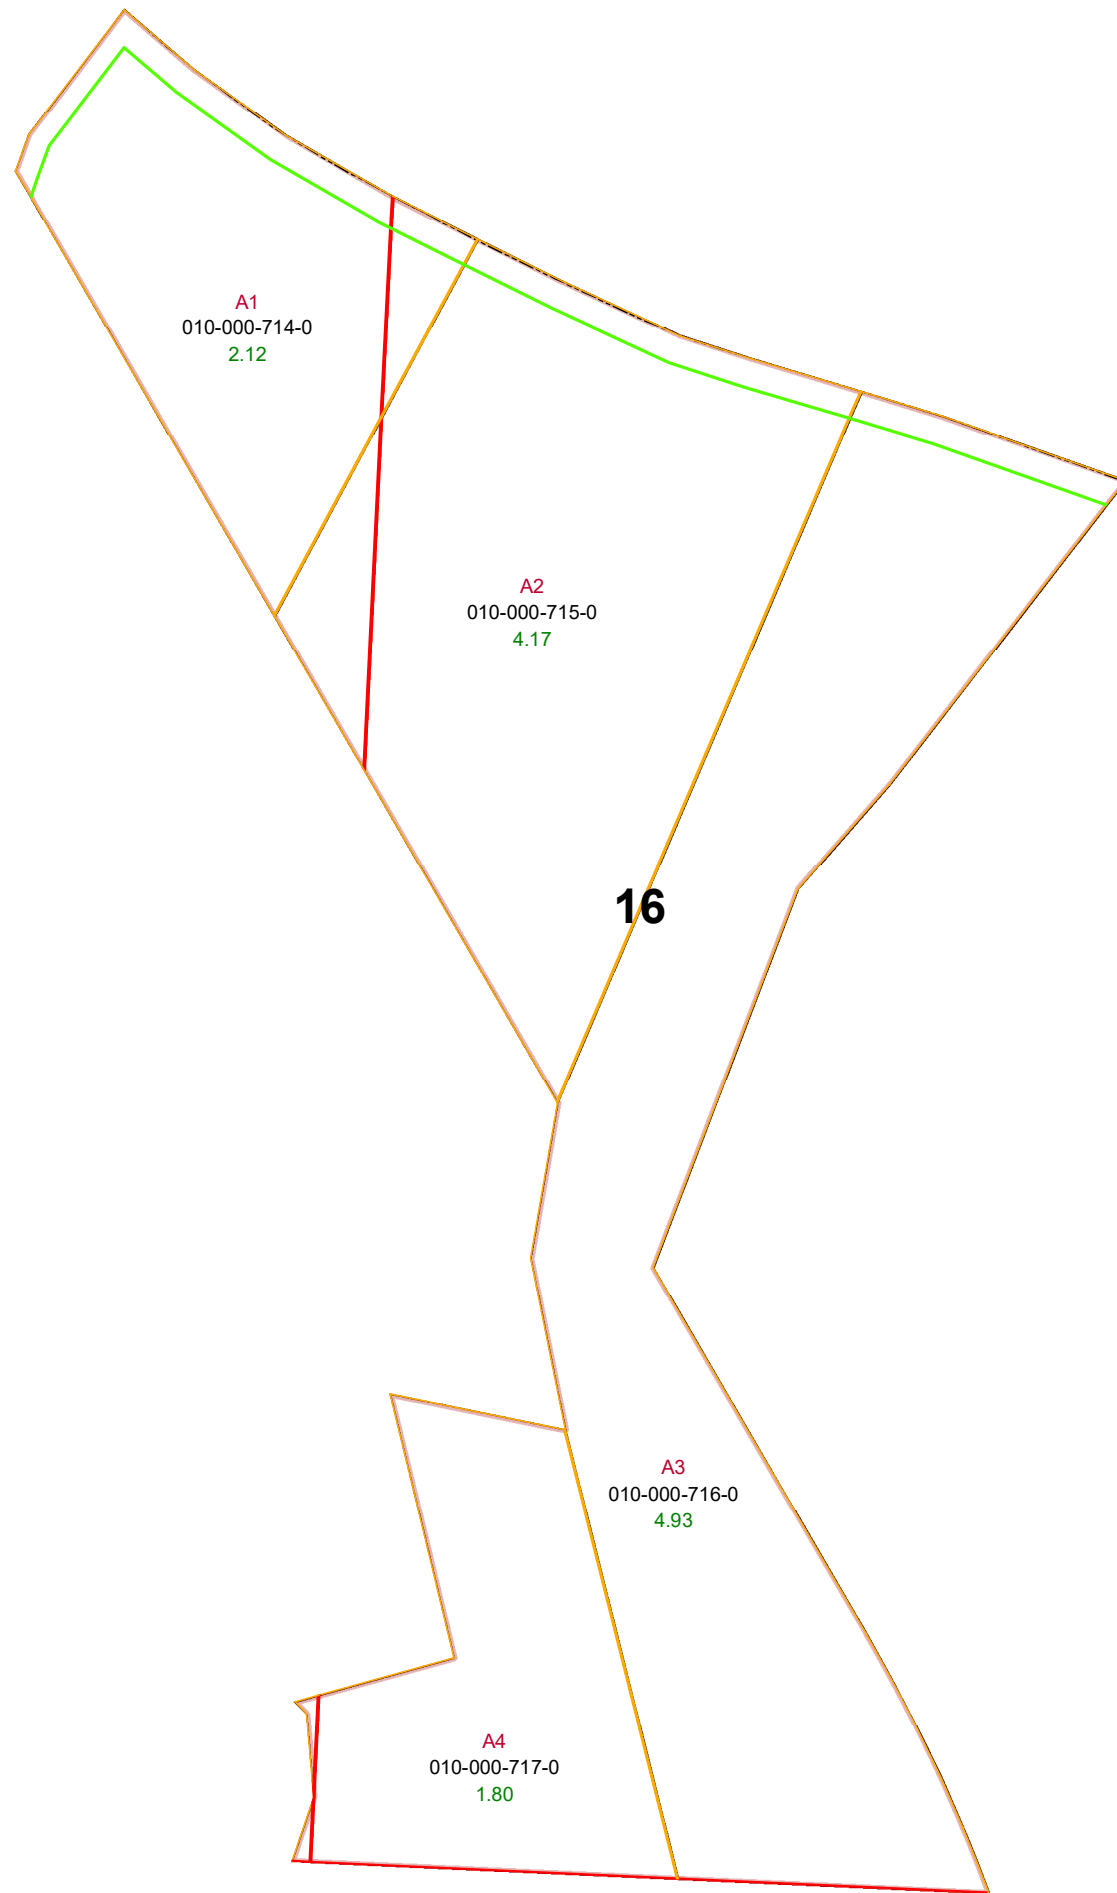

PIN	VOL	PAG	Owner	LegalDescr	Acres
010-000-715-0	OR117	378	HELENJO FARMS LIMITED PARTNERS	LOT A2 HELENJO FARM	4.176
010-000-714-0	OR117	378	HELENJO FARMS LIMITED PARTNERS	LOT A1 HELENJO FARM	2.123
010-000-717-0	OR196	437	TOWNSHIP OF BLOOM	LOT A4 HELENJO FARM	1.801
010-000-716-0	OR196	437	TOWNSHIP OF BLOOM	LOT A3 HELENJO FARM	4.934

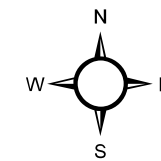

Boundaries			
	Lot		Symbols
	ROW		Roads
	County		Sections
	Hidden		Parcels
	Section		
	Township		

