



**BRISTOL TOWNSHIP SECTION 28 R 11 TWP 11  
MORGAN COUNTY, OH**

**OLD BRISTOL TOWN**

Vac. Alley  
11/27/2006

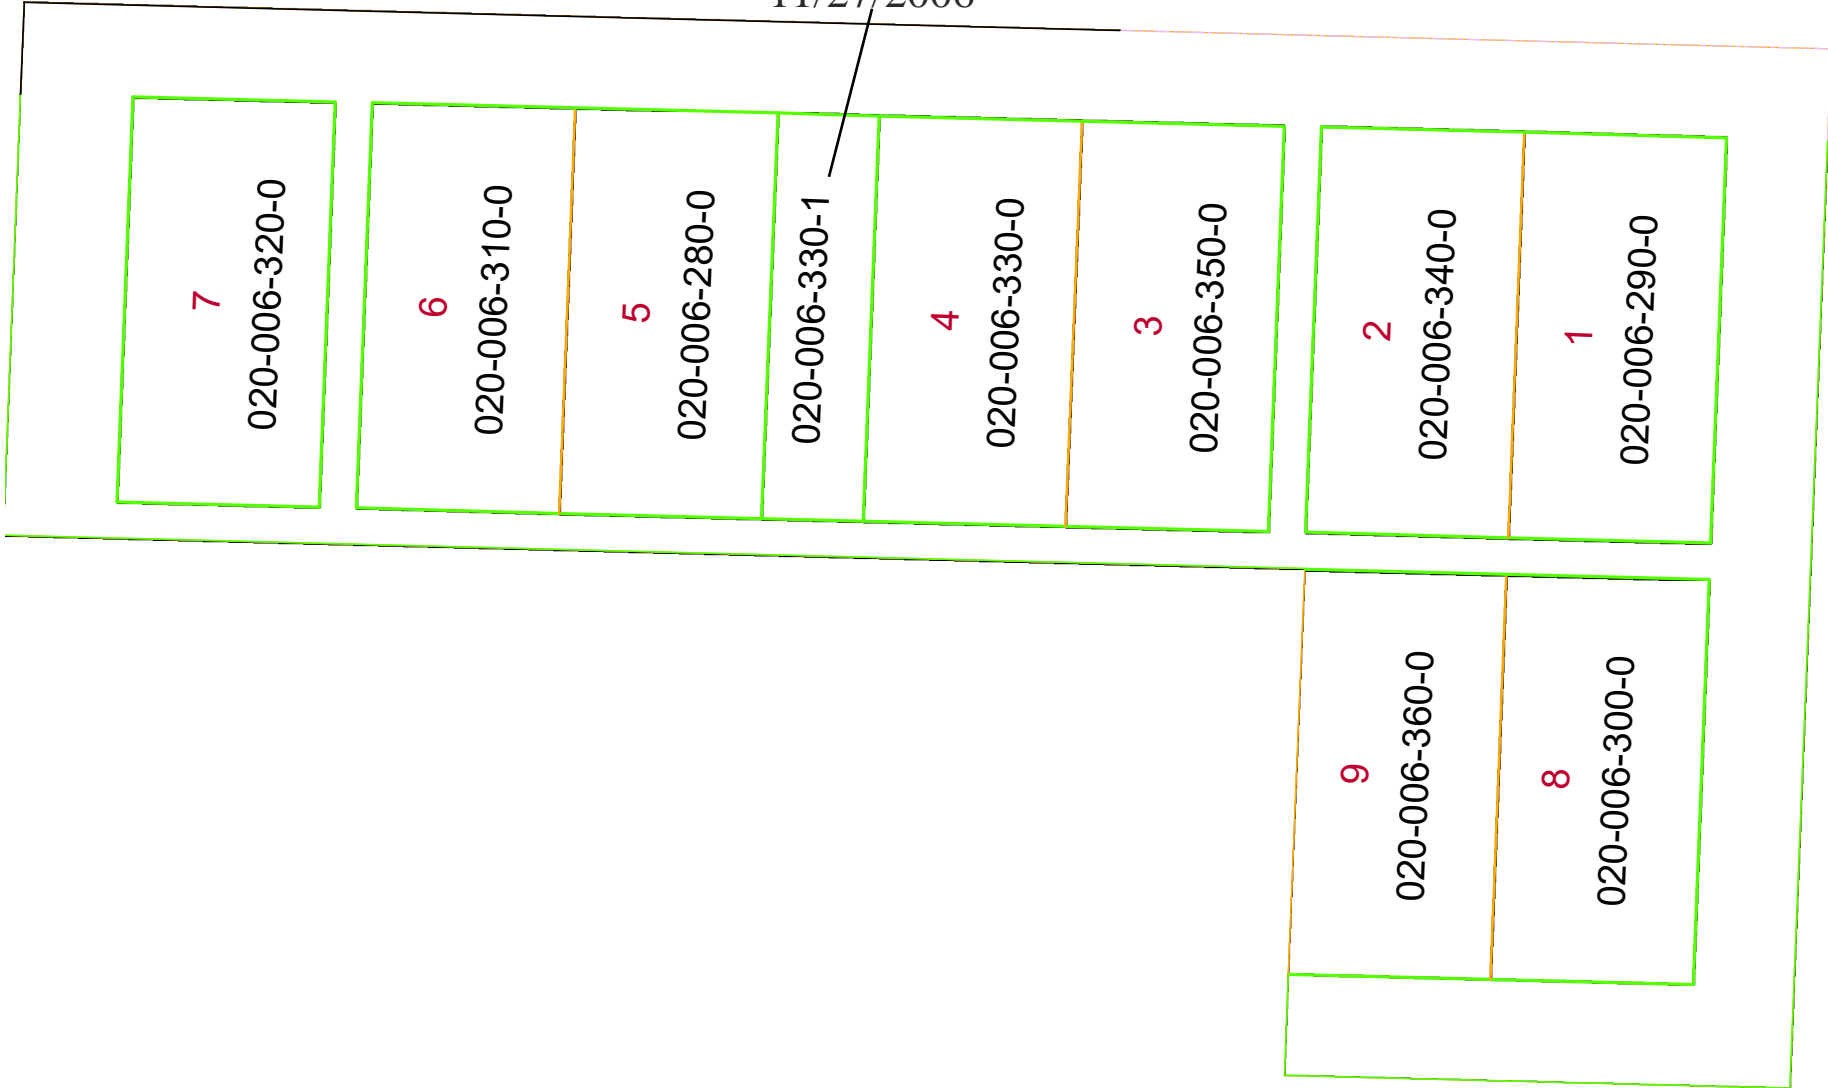

PIN	VOL	PAGE	Owner	LegalDescr	Acres
020-006-300-0	OR227	2396	DRAKE LAKE R	BRISTOL INLOT 8 OLD PAR	0
020-006-290-0	OR227	2396	DRAKE LAKE R	BRISTOL INLOT 1 OLD PAR	0
020-006-310-0	OR219	2637	KENDALL JAY SCOTT	BRISTOL INLOT 6 OLD PAR	0
020-006-320-0	OR170	177	RILEY JOY ELAINE & PAUL STEVEN WICK	BRISTOL INLOT 7 OLD PAR	0
020-006-280-0	OR160	315	SNELLING MICHAEL L & ELIZABETH J	BRISTOL SURVIVORSHIP IN	0
020-006-330-0	OR26	329	SNELLING MICHAEL LOUIS & STEPHEN BR	BRISTOL INLOT 4 OLD PAR	0
020-006-330-1	OR26	329	SNELLING MICHAEL LOUIS & STEPHEN BR	INLOT 4-A OLD PART VAC	0.1
020-006-360-0	OR45	81	WOODWARD MELISSA M	BRISTOL INLOT 9 OLD PAR	0
020-006-340-0	OR45	81	WOODWARD MELISSA M	BRISTOL INLOT 2 OLD PAR	0
020-006-350-0	OR171	395	WOODWARD MELISSA M	BRISTOL INLOT 3 OLD PAR	0

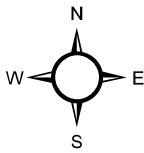

Boundaries		Type	
	Lot		Section
	Parcel		Parcels
	Hidden		Hydrography
	Hydro		ROW
	Roads		Subdivisions

