



CENTER TOWNSHIP SECTION 13 R10- TWP 6 MORGAN COUNTY, OH

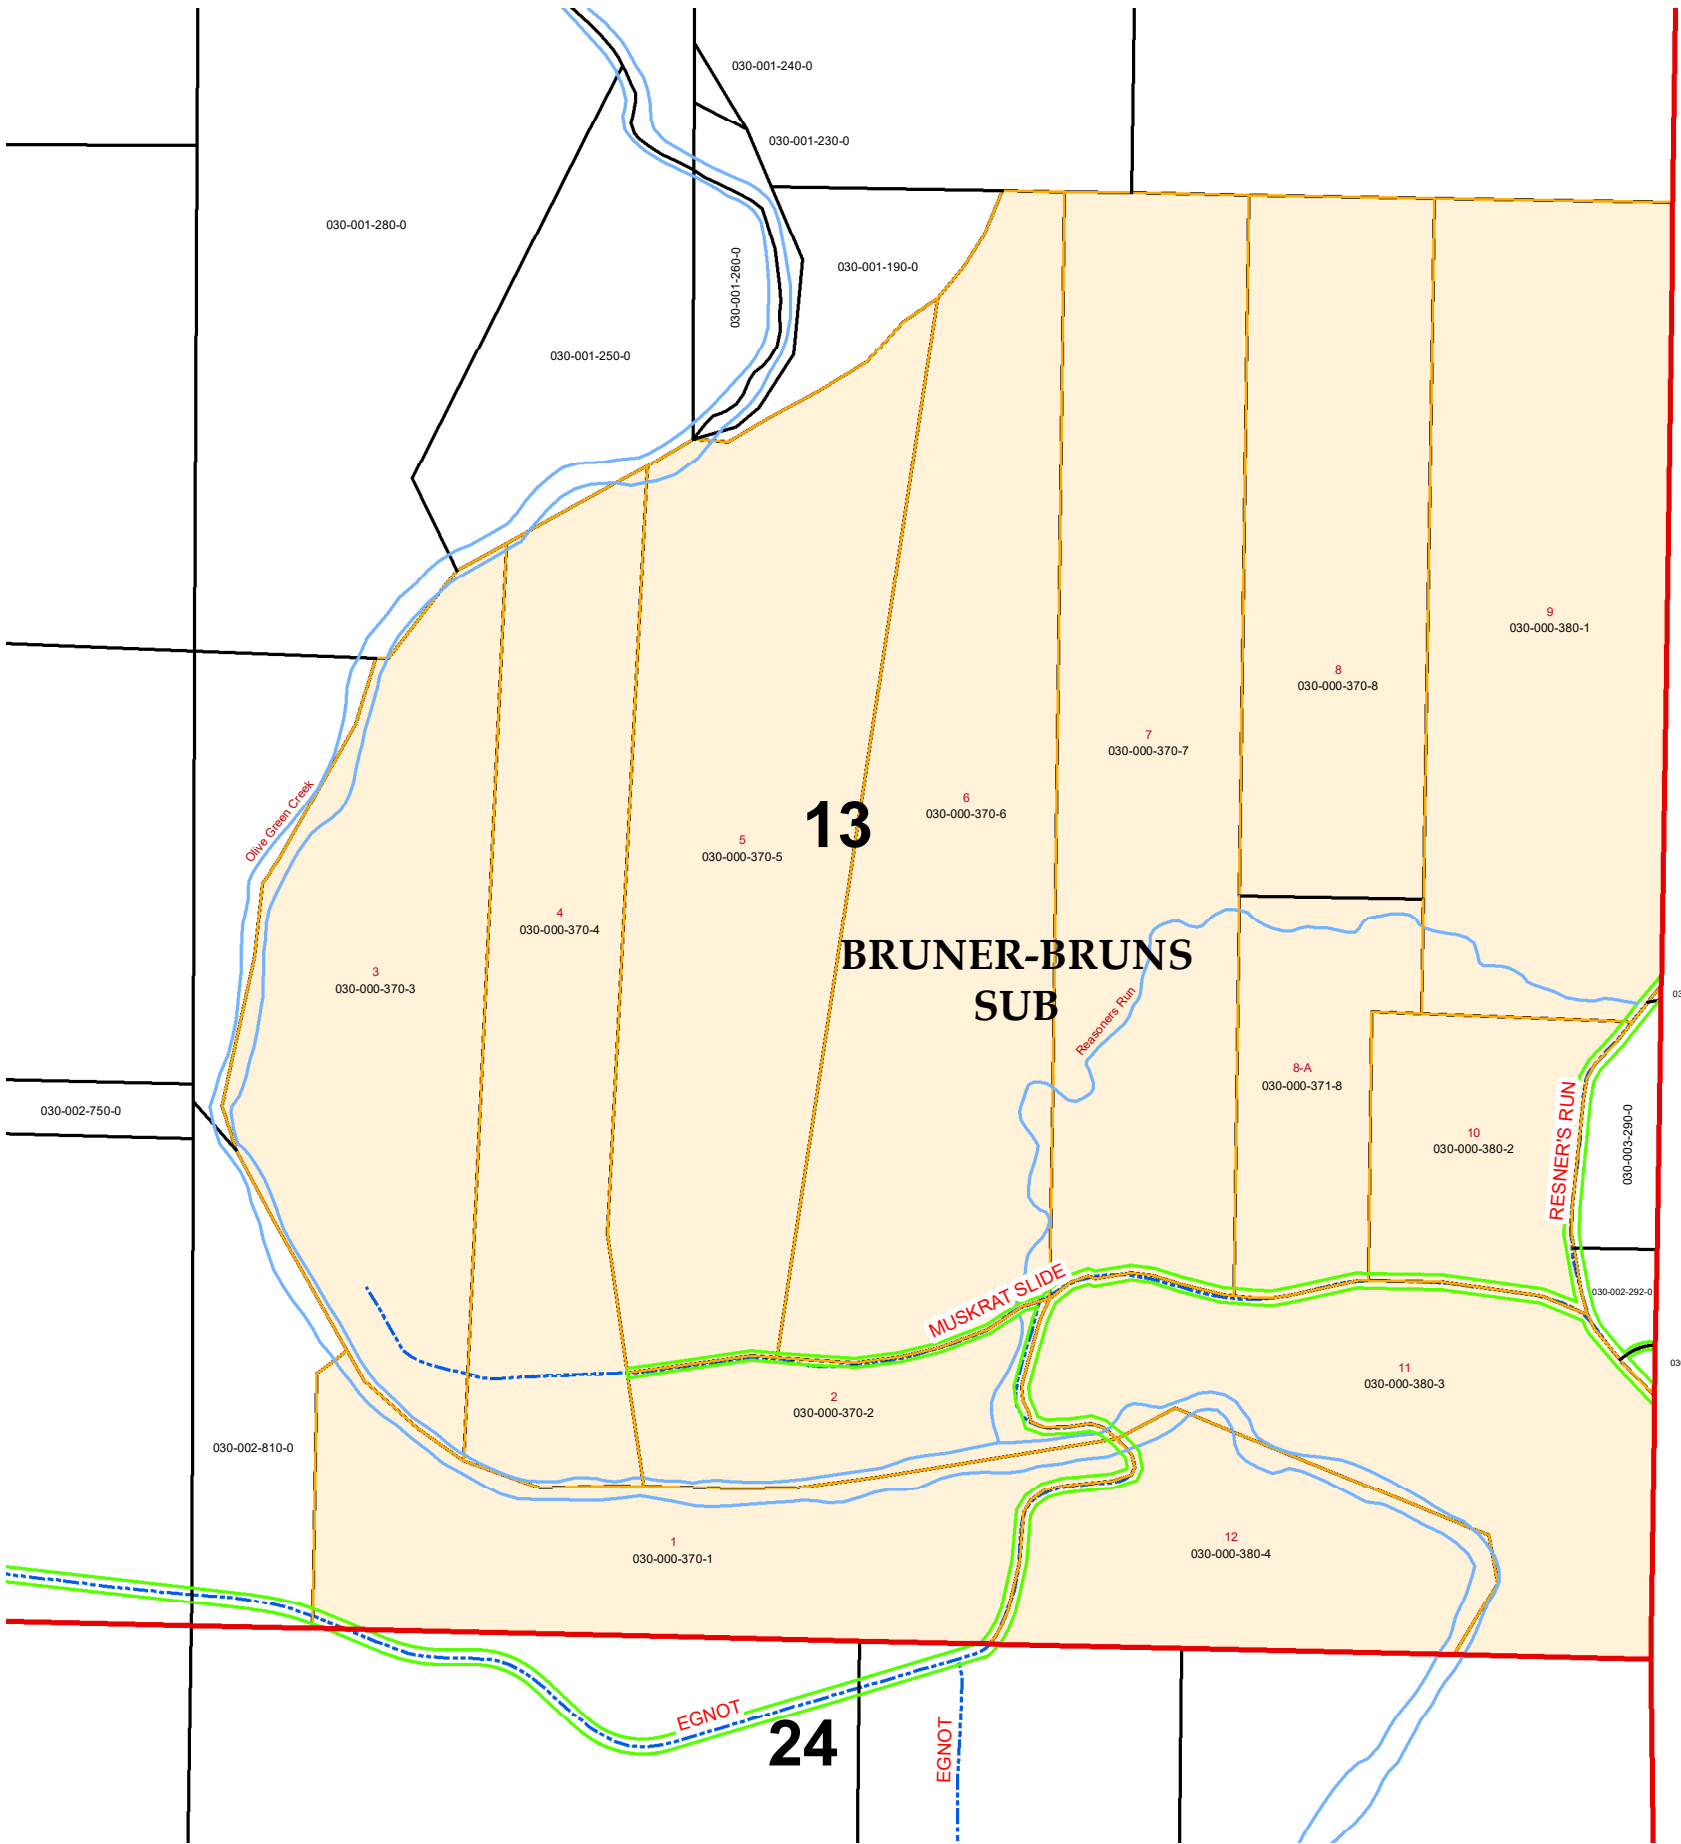

PIN	VOL	PAGE	Owner	LegalDescr	Acres
030-000-370-1	OR203	840	EGNOT DONALD JR & JOYCE	BRUNER-BRUNS SUBDIVISION	21.333
030-000-380-4	OR58	273	HILL LARRY TODD	R10 T06 S13 BRUNER-BRUNS	14.272
030-000-370-5	OR178	323	HUTZEL ANDREW L TRUSTEE	R10 T06 S13 BRUNER-BRUNS	36.059
030-000-380-1	OR225	511	HUTZEL DREW, MUELLER HERBERT, DEQ	R10 T06 S13 BRUNER-BRUNS	32.989
030-000-380-2	OR206	1533	LIBERTYVIEW SOUTH LLC	R10 T06 S13 BRUNER-BRUNS	10.009
030-000-371-8	OR233	1141	LIBERTYVIEW SOUTH LLC	LOT 8A R12 T6 S13	10.016
030-000-370-3	OR207	881	MUELLER HERBERT J & ANN M TRUSTEE	BRUNER-BRUNS SUBDIVISION	26.139
030-000-370-4	OR207	881	MUELLER HERBERT J & ANN M TRUSTEE	R10 T06 S13 LOT #4 BRUNER-	23.089
030-000-370-6	OR207	2066	MUELLER HERBERT J & ANN M TRUSTEE	R10 T06 S13 BRUNER-BRUNS	36.162
030-000-370-8	OR233	1148	MUELLER HERBERT J & ANNA M TRUSTE	R10 T06 S13 BRUNER-BRUNS	22.009
030-000-370-7	OR233	1136	MUELLER HERBERT J TRUST HERBERT &	R10 T06 S13 BRUNER-BRUNS	34.096
030-000-370-2	OR58	255	ROGERS BAMBI MICHAELYN	BRUNER-BRUNS SUBDIVISION	8.556
030-000-380-3	OR216	2245	WIBLE CHRISTOPHER JOHN	R10 T06 S13 BRUNER-BRUNS	22.843

 Sections	— Hydro	 Parcels
Boundaries	— Lot	— Roads
Type	— Parcel	
— Hidden	— ROW	

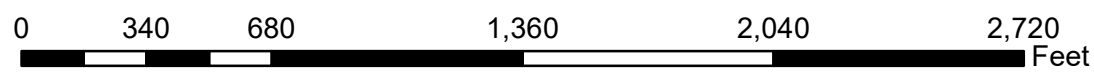

Source: Morgan County Engineer's Office
 Author: Marcia Wolfe
 Date: 3/13/2020

Disclaimer: The information that these maps contains is or reference purposes only. Please bring any erros to the attention of the Engineer's Office staff.
 Thank you