


# CENTER TOWNSHIP SECTION 14 & 15 R10- TWP 6 MORGAN COUNTY, OH


## BRUNER-KRAFKA SUBDIVISION

PIN	VOL	PAGE	Owner	LegalDescr	Acres
030-003-270-7	OR207	2359	BELL WILLIAM L & DARCY L	LOT 7 BRUNER KRAFKA SUBDIVISION	11.016
030-003-270-3	OR168	555	CROWLEY GORDON T & KAREN A	LOT 3 SURVIVORSHIP BRUNER KRAFK	10.113
030-003-270-1	OR207	1689	CURRINGTON RUSSELL W JR & TARA R	LOT 1 BRUNER KRAFKA SUBDIVISION	7.542
030-003-270-2	OR207	1704	CURRINGTON RUSSELL W JR & TARA R	LOT 2 BRUNER KRAFKA SUBDIVISION	10.077
030-003-270-4	OR211	56	MCAVOY STEVEN M & DANETTE L	LOT 4 BRUNER-KRAFKA SUBDIVISION	9.009
030-003-270-6	OR225	1900	SHILLING JACOB C	LOT 6 BRUNER KRAFKA SD	11.329
030-003-270-5	OR225	1900	SHILLING JACOB C	LOT 5 BRUNER KRAFKA SUBDIVISION	11.066
030-003-270-8	OR218	1545	SNYDER JEREMY A	LOT 8 BRUNER KRAFKA SD	11.02

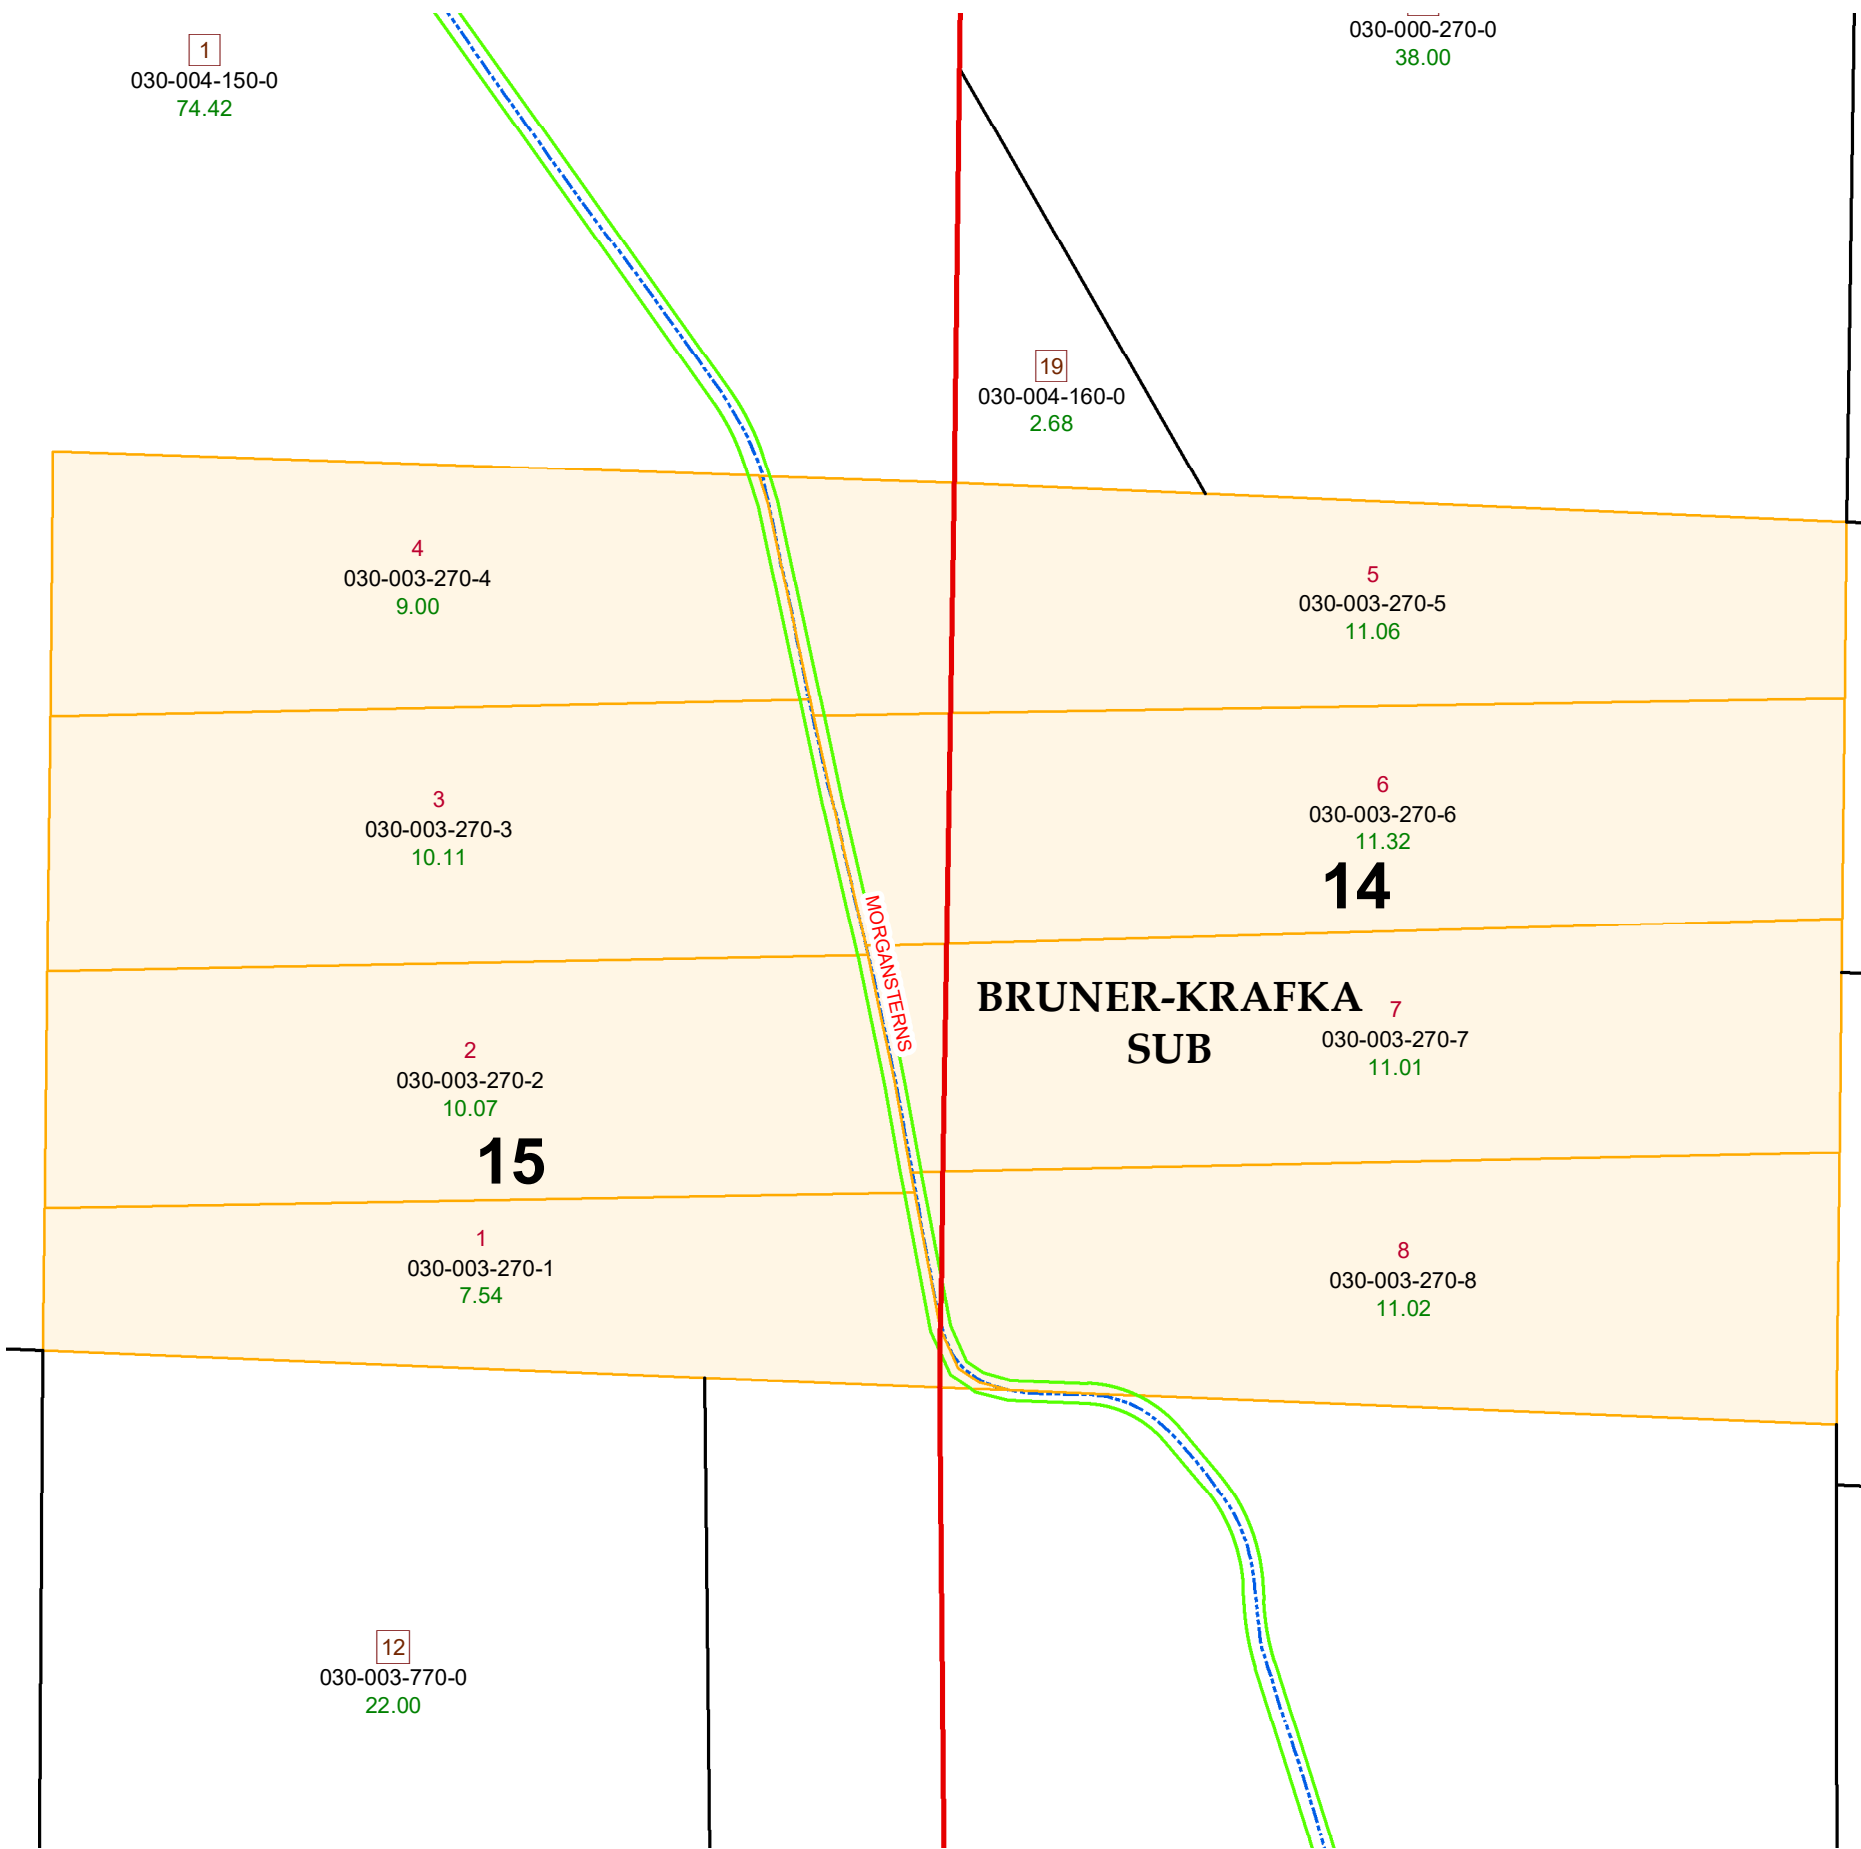

**Boundaries Type**

- Sections
- Lot
- Parcel
- Hidden
- ROW
- Roads
- Hydro

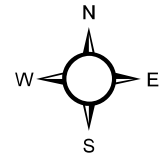

Source: Morgan County Engineer's Office  
 Author: Marcia Wolfe  
 Date: 3/17/2020

Disclaimer: The information that these maps contains is or reference purposes only. Please bring any erros to the attention of the Engineer's Office staff.  
 Thank you