
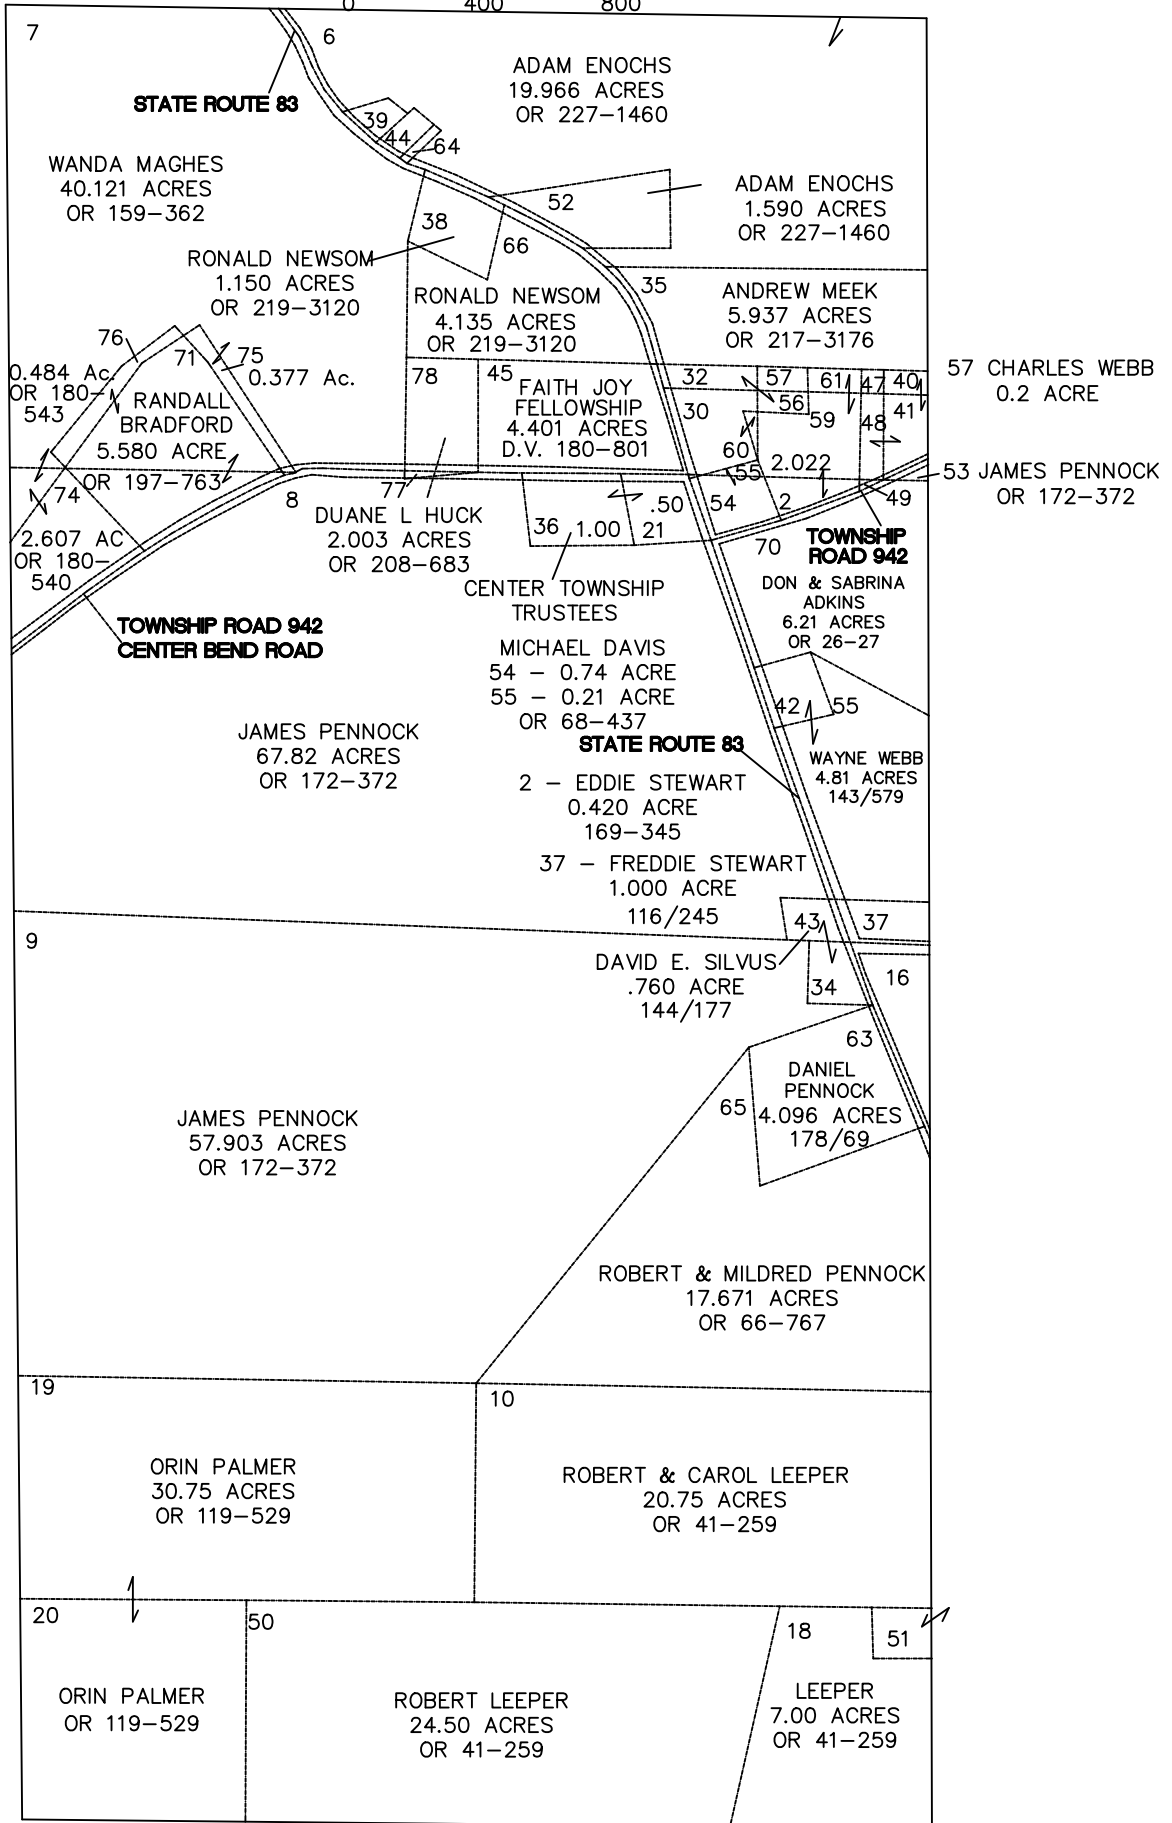


CENTER TOWNSHIP

RANGE 10 TOWNSHIP 6 SECTION 21 WEST HALF

SCALE: 1" = 400'

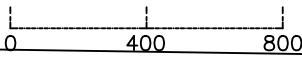

- 16 - EDNA PINNOCK 1.45 ACRES 174/270
- 30 - CHARLES WEBB 1.220 ACRES 181/270
- 39- ROBERTA BARTON .280 ACRES OR 131-606
- 40- EDDIE & MARIE STEWART .20 ACRES 118/385
- 44- GEORGE A STOY JR .240 ACRES OR 218-1469
- 47- EDDIE & MARIE STEWART .090 ACRES 128/251
- 54- MYRTLE CAMPBELL .740 ACRES 94/95
- 60- EDDIE & ETHEL M. STEWART .05 ACRES 169/345
- 64- GEORGE A STOY JR .039 ACRES OR 218-1469