



CONSOL-WEBB SUB

**CENTER TOWNSHIP SECTION 10 R10- TWP 6
MORGAN COUNTY, OH**

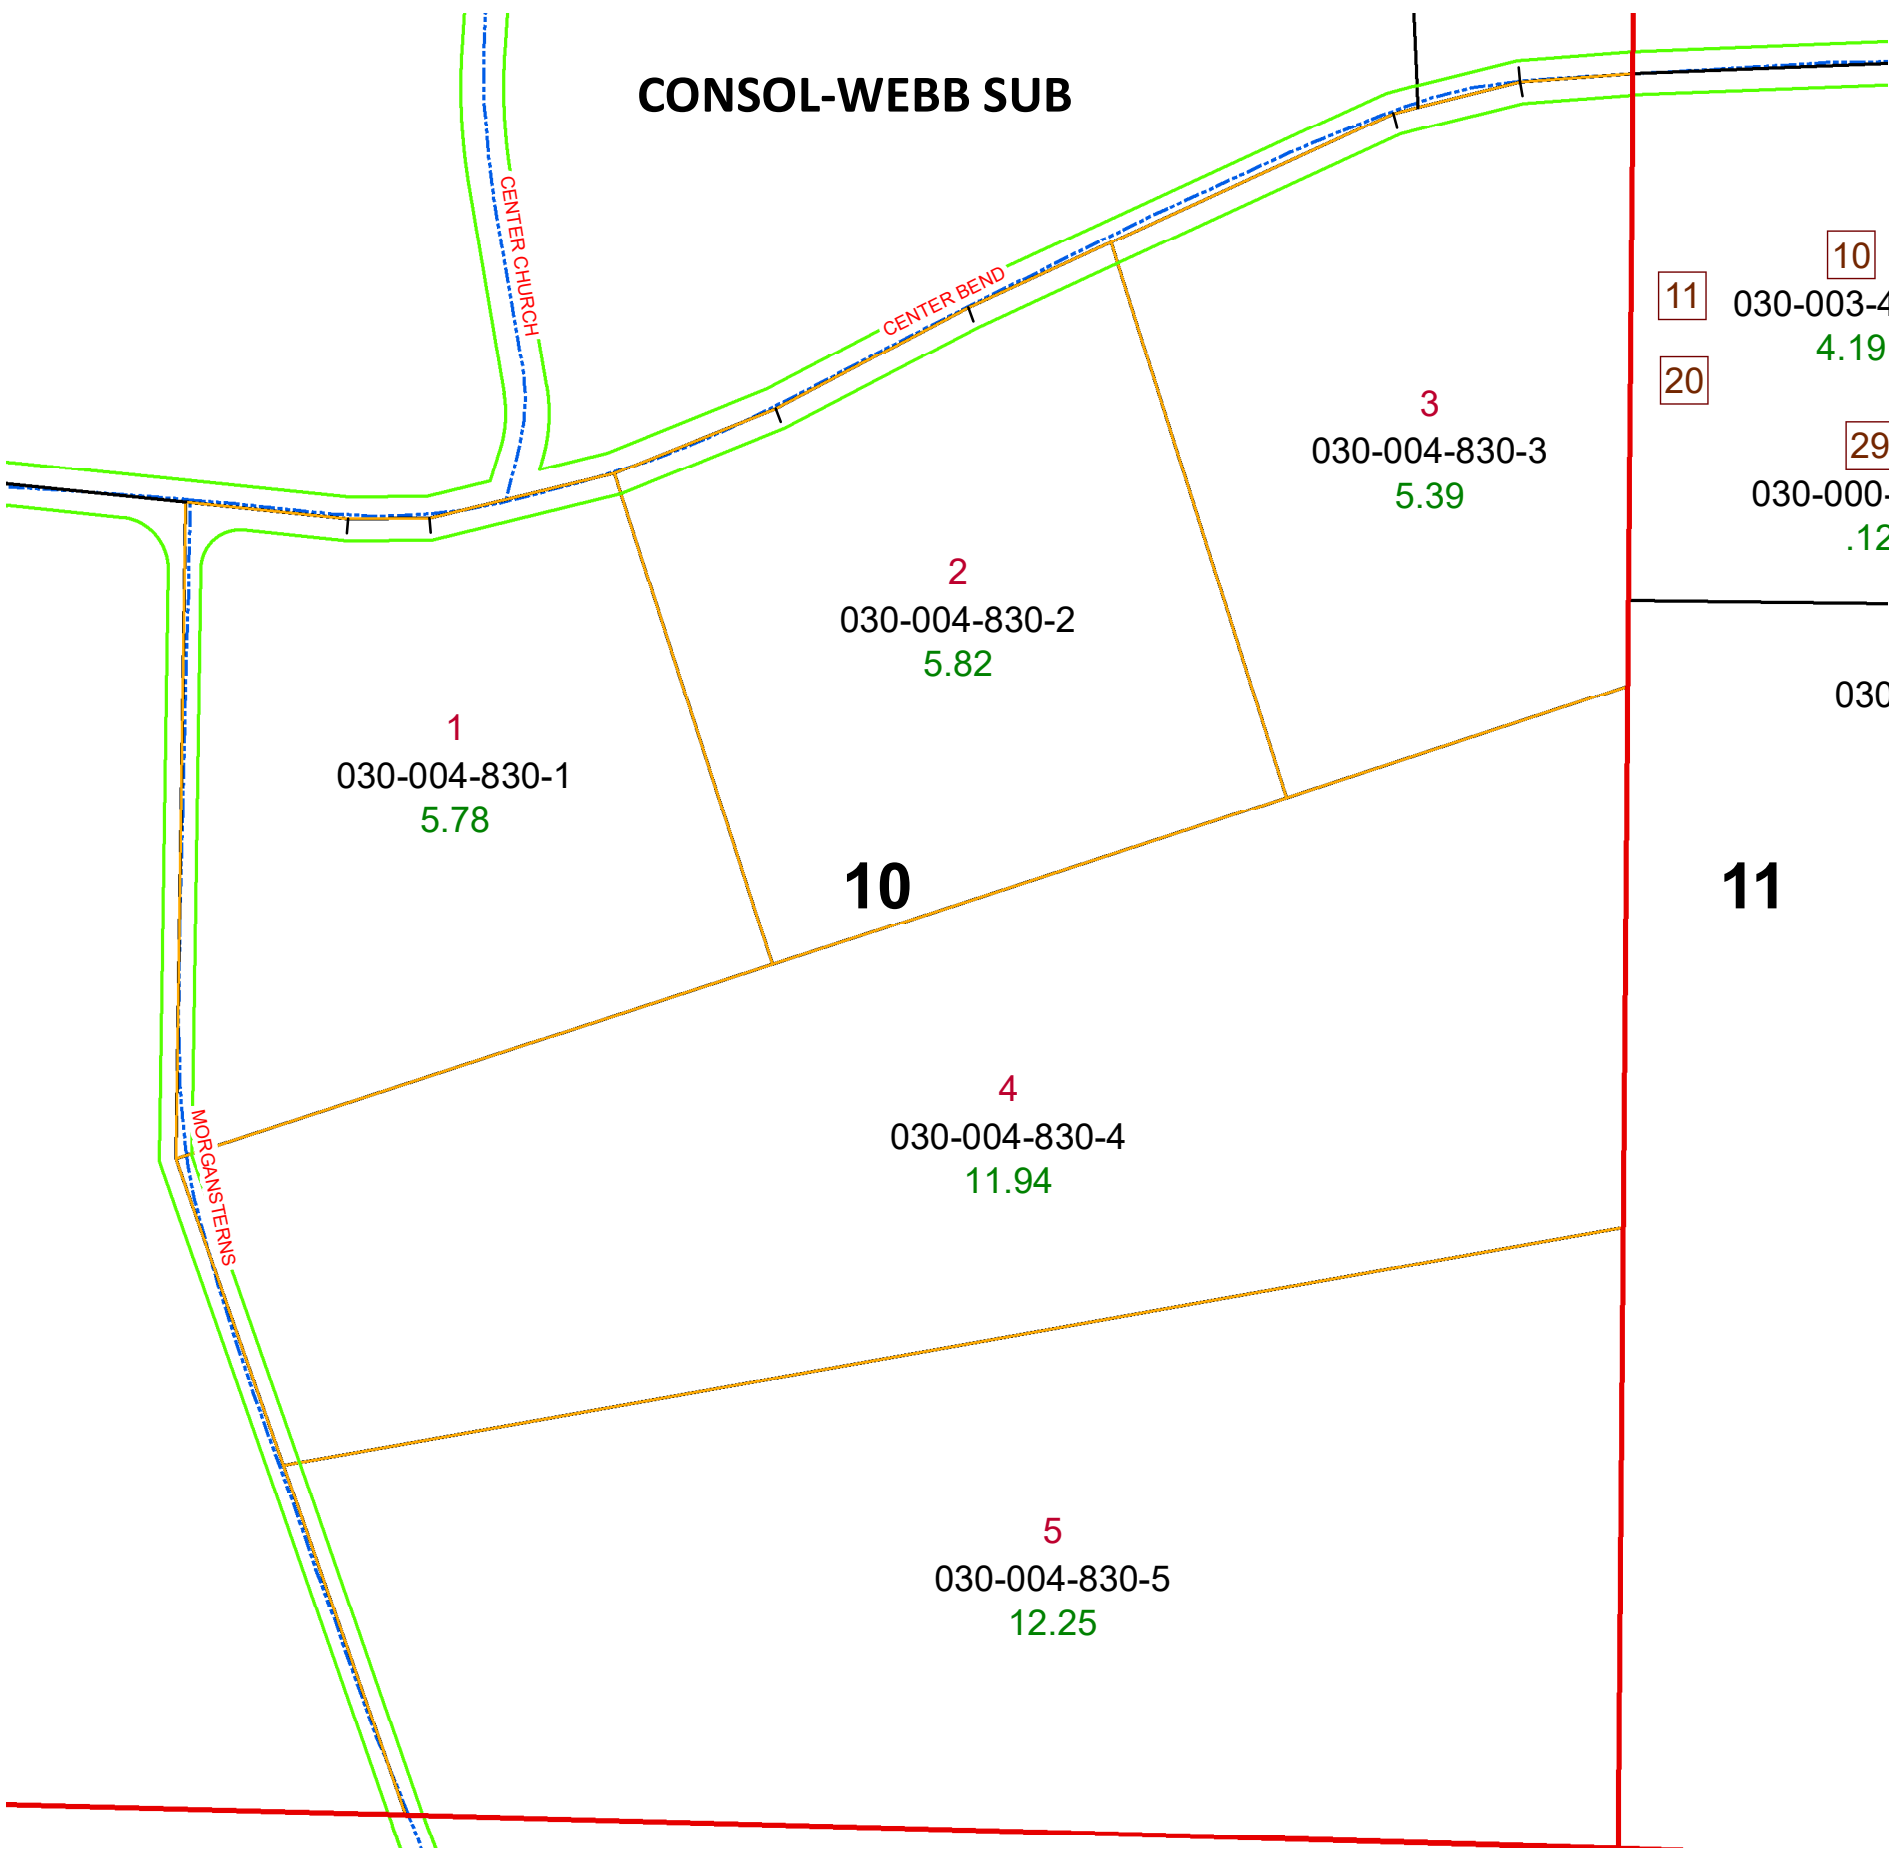

10
11 030-003-4
4.19
20
29
030-000-
.12
03C

PIN	VOL	PAGE	Owner	LegalDescr	Acres
030-004-830-5	OR230	1	CNX LAND LLC	R10 T06 S10 CONSO	12.252
030-004-830-4	OR230	1	CNX LAND LLC	R10 T06 S10 CONSO	11.942
030-004-830-1	OR233	3430	LEMASTERS ALEC	R10 T06 S10 CONSO	5.783
030-004-830-2	OR233	3430	LEMASTERS ALEC	R10 T06 S10 CONSO	5.82
030-004-830-3	OR233	3430	LEMASTERS ALEC	R10 T06 S10 CONSO	5.396

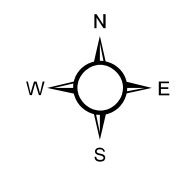

Boundaries Type

- Sections (Red outline)
- Hydro (Blue line)
- Parcels (Black outline)
- Lot (Orange line)
- Roads (Blue dashed line)
- Parcel (Black line)
- Hidden (Purple dashed line)
- ROW (Green line)

