


**CENTER TOWNSHIP SECTION 18 R10- TWP 6
MORGAN COUNTY, OH**

REX FARMS SUB PHASE 1

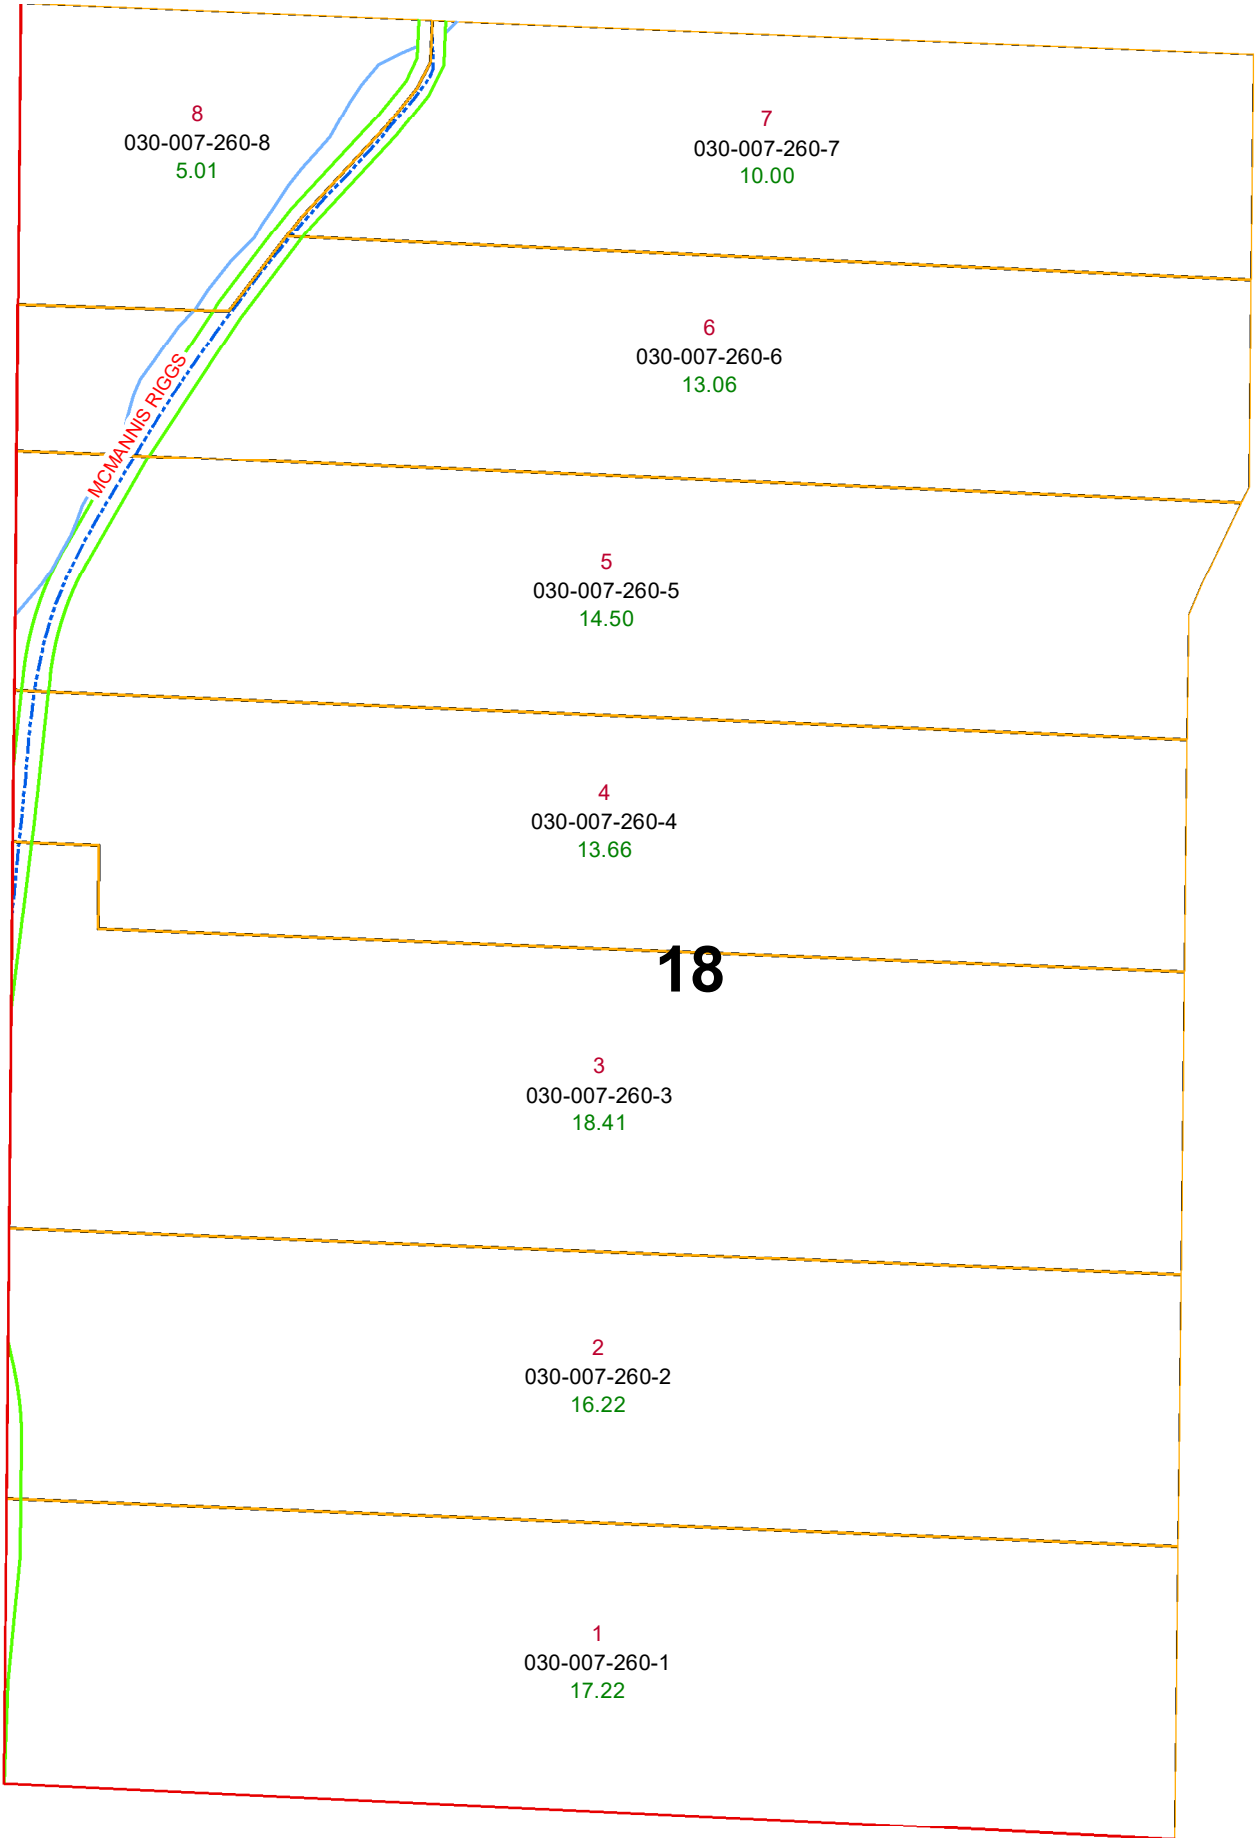

PIN	VOL	PAGE	Owner	LegalDescr	Acres
030-007-260-1	OR146	502	BOWSHER RONALD EUGENE	R10 T06 S18 REX FA	17.229
030-007-260-2	OR204	2896	DUSKEY ERIC J & JENNIFER L	R10 T06 S18 REX FA	16.224
030-007-260-3	OR204	2896	DUSKEY ERIC J & JENNIFER L	R10 T06 S18 REX FA	18.419
030-007-260-4	OR228	1943	KARPINSKI MICHAEL	R10 T06 S18 REX FA	13.666
030-007-260-5	OR218	1006	SOUTHERLAND JOE E JR & SOUTH	R10 T06 S18 REX FA	14.5
030-007-260-8	OR162	190	STOUT JAY D & REBECCA A	R10 T06 S18 REX FA	5.01
030-007-260-7	OR162	190	STOUT JAY D & REBECCA A	R10 T06 S18 REX FA	10.004
030-007-260-6	OR162	190	STOUT JAY D & REBECCA A	R10 T06 S18 REX FA	13.065

Boundaries

Sections: Red outline

Hydro: Blue line

Parcels: Black outline

Lot: Yellow outline

Roads: Dashed blue line

Type

Parcel: Solid black line

Hidden: Dashed purple line

ROW: Green line

