


CENTER TOWNSHIP SECTION 18 & 19 R10- TWP 6 MORGAN COUNTY, OH

REX FARMS SUB PHASE 4

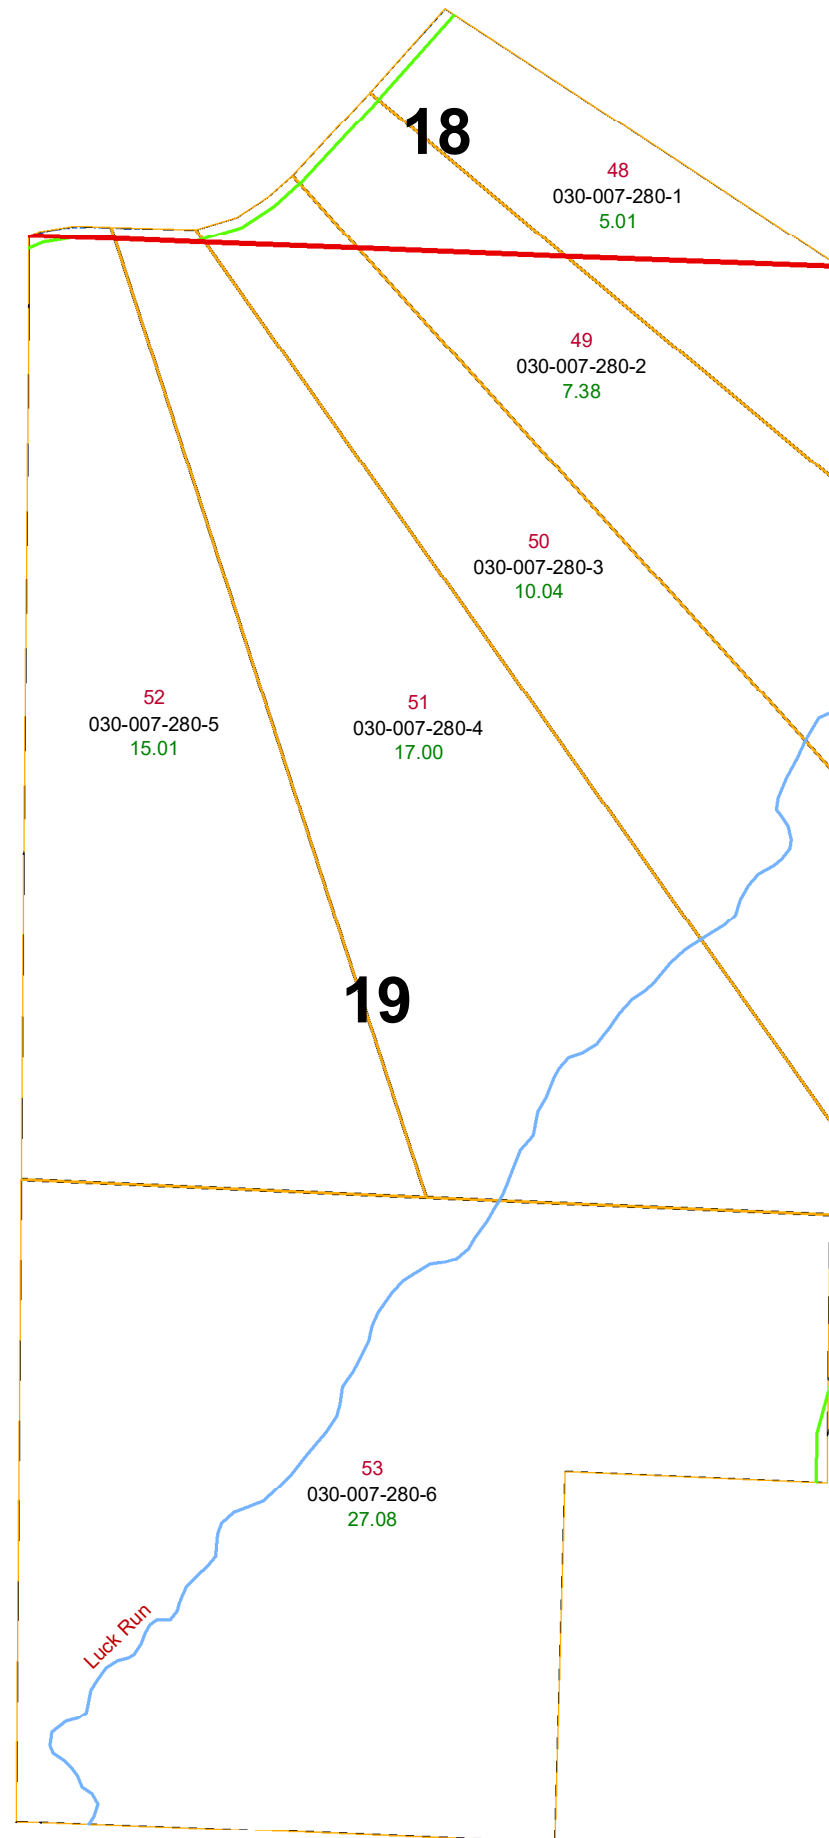

PIN	VOL	PAGE	Owner	LegalDescr	Acres
030-007-280-5	OR213	943	DUSKEY BRIAN S & AMANDA J	R10 T06 S19 REX FA	15.017
030-007-280-6	OR224	2252	ERB ELIZABETH A AKA ELIZABETH ER	R10 T06 S19 REX FA	27.08
030-007-280-1	OR212	958	EWING EDWARD J & SHIRLEY D	R10 T06 S19 REX FA	5.019
030-007-280-2	OR212	958	EWING EDWARD J & SHIRLEY D	R10 T06 S19 REX FA	7.384
030-007-280-3	OR216	1939	WEBB SCOTT E & BOBBI J	R10 T06 S19 REX FA	10.049
030-007-280-4	OR139	595	WEBB SCOTT E & BOBBI J	R10 T06 S19 REX FA	17.009

