



BRUNER-BRANNIGAN SUBDIVISION PHASE II

DEERFIELD TOWNSHIP SECTION 30 R13 TWP 9 MORGAN COUNTY, OH

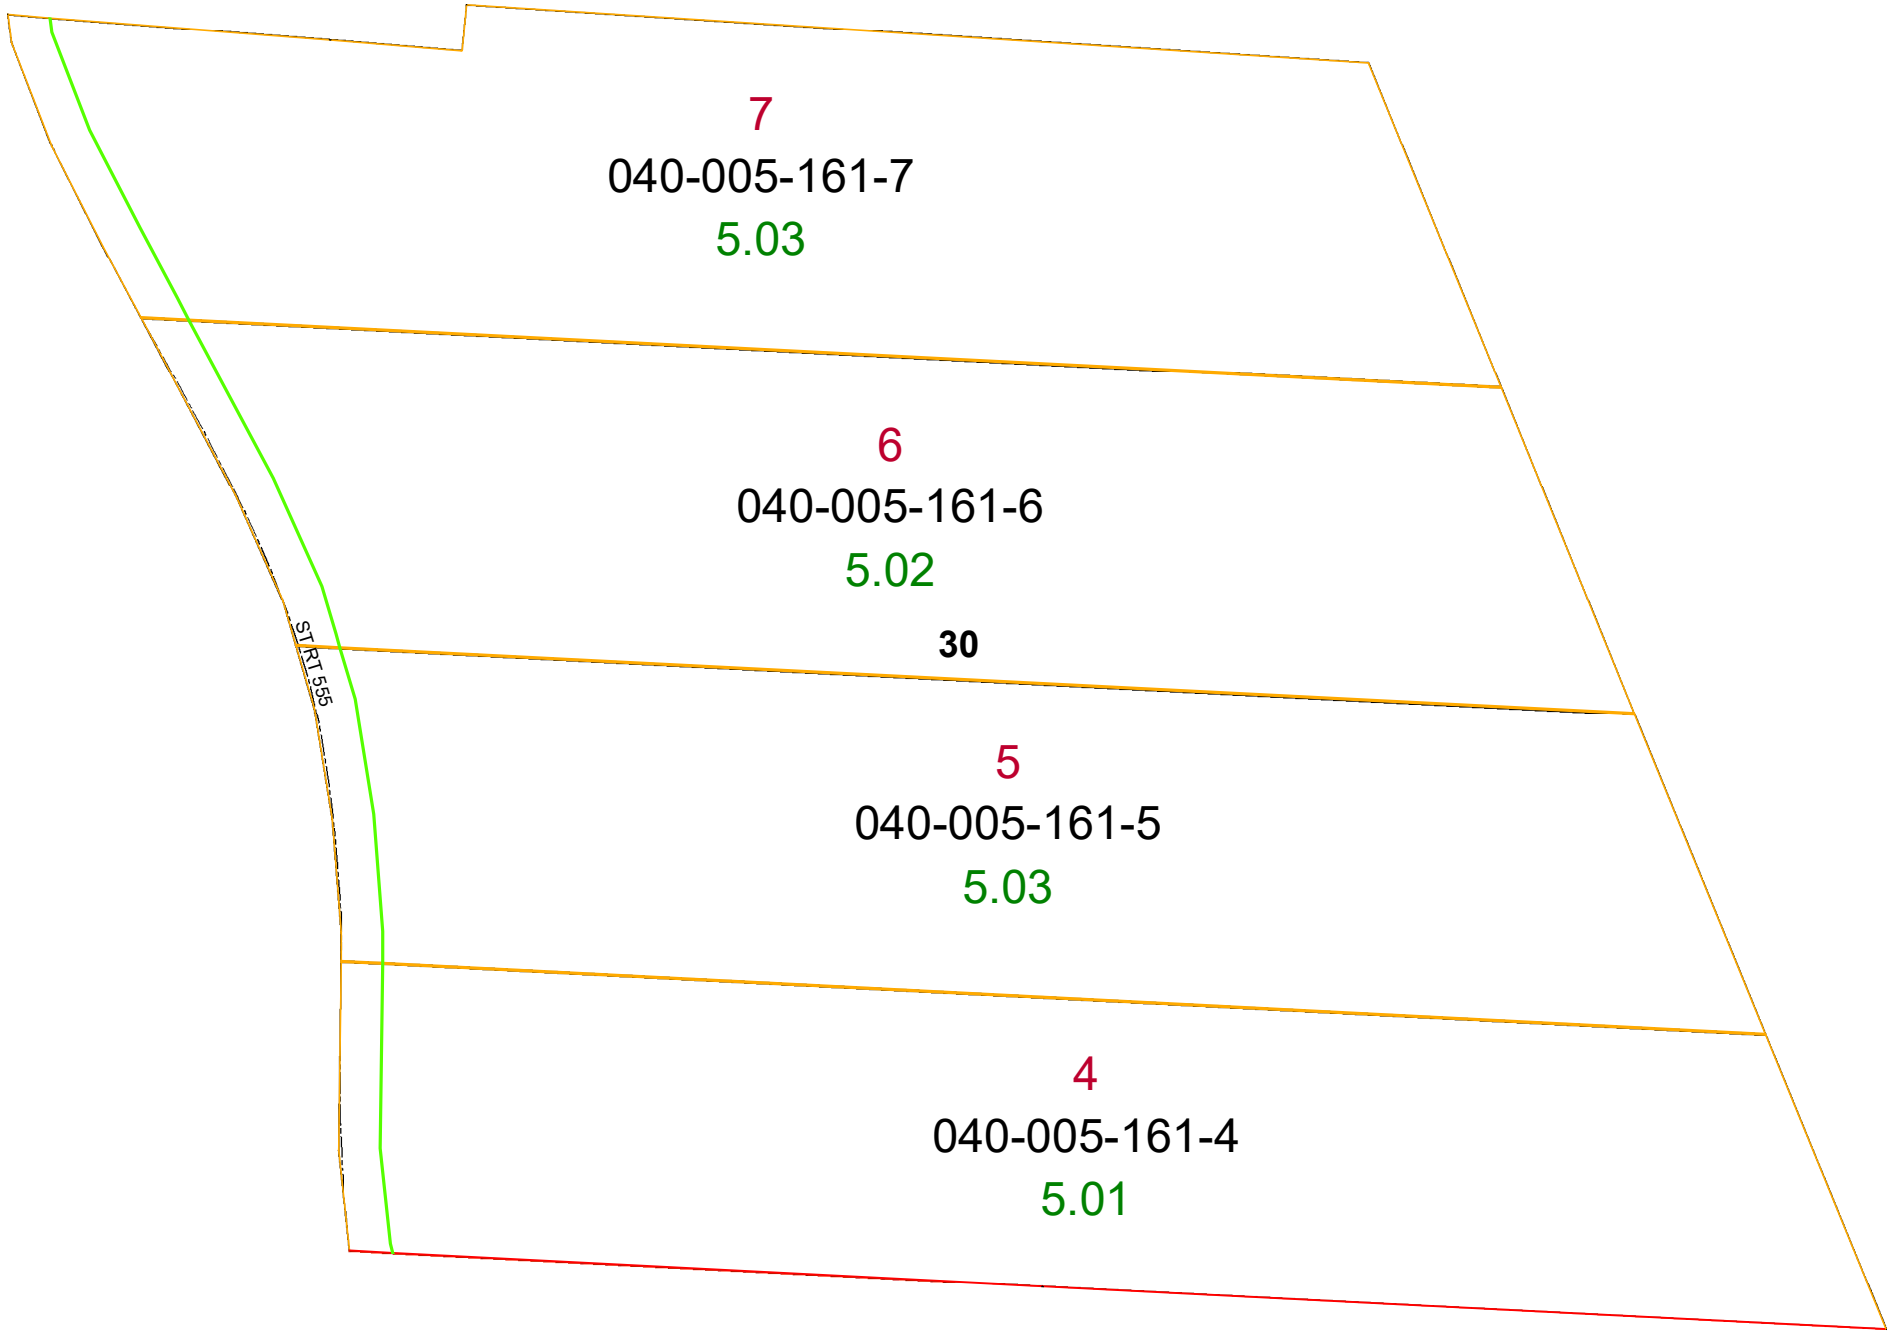

PIN	VOL	PAGE	Owner	LegalDescr	Acres
040-005-161-7	OR229	553	LUNSFORD TERRY M	BRUNER-BRANNIGAN SD PHASE II SURV	5.031
040-005-161-6	OR191	235	MAYNARD JAMES B	BRUNER-BRANNIGAN SD PHASE II SURV	5.017
040-005-161-5	OR100	525	NEWSOM GUY E & D	BRUNER-BRANNIGAN SD PHASE II LOT 5	5.028
040-005-161-4	OR94	37	SIGMAN VINCE L	BRUNER-BRANNIGAN SD PHASE II LOT 4	5.011

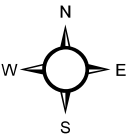

Boundaries		Type	
--- (dashed pink)	Future Split	— (solid black)	Parcel
— (solid blue)	Hydro	— (solid green)	ROW
— (solid orange)	Lot	— (solid red)	Section
— (dashed grey)	County	— (dashed red)	Township
— (dashed black)	Roads		

