



BRUNER-CAIN SUB


DEERFIELD TOWNSHIP SECTION 04 R13- TWP 9 MORGAN COUNTY, OH

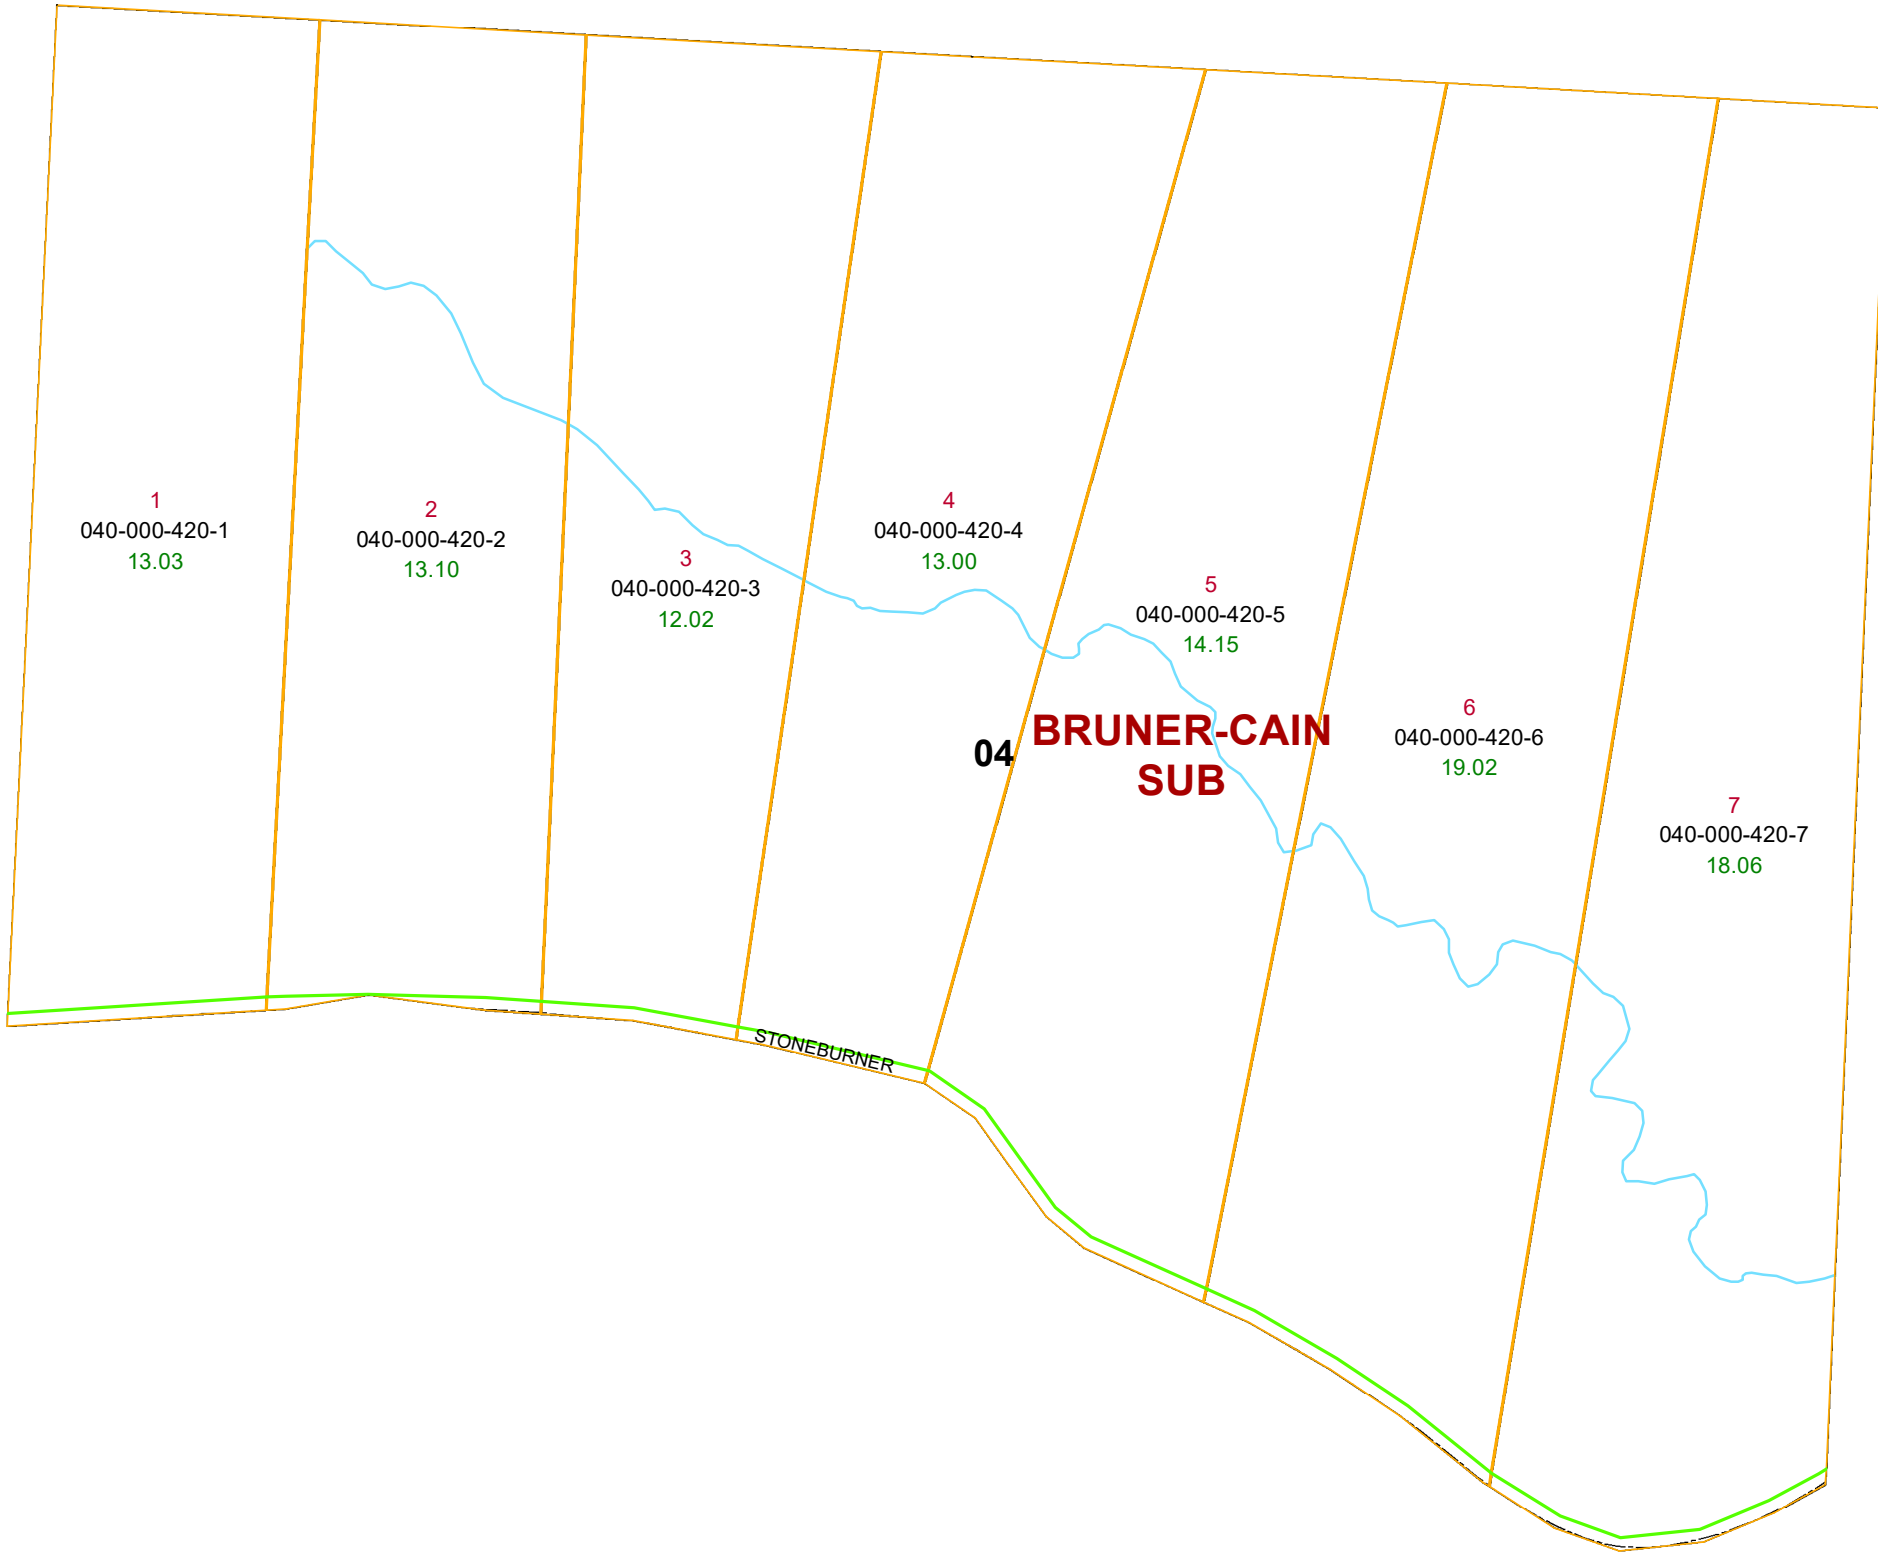

PIN	VOL	PAGE	Owner	LegalDescr	Acres
040-000-420-4	OR159	19	DOELL GLENN E	R13 T09 S04 LOT 4	13.001
040-000-420-3	OR157	45	DOELL GLENN E	R13 T09 S04 LOT 3	12.018
040-000-420-1	OR171	150	FATE CHONG SUK	R13 T09 S04 LOT 1	13.029
040-000-420-2	OR175	788	JOHNSON SHAWN R & LISA A CLARK	R13 T09 S04 LOT 2	13.102
040-000-420-7	OR202	1291	TAYLOR SERVICES UNLIMITED, LLC	R13 T09 S04 LOT 7	18.055
040-000-420-6	OR232	1500	TAYLOR SERVICES UNLIMITED, LLC	R13 T09 S04 LOT 6	19.015
040-000-420-5	OR153	776	THOMPSON LLOYD E	R13 T09 S04 LOT 5	16.146

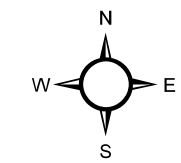

Boundaries	
Future Split	Parcel
Hydro	ROW
County	Section
Lot	Township
	Subdivisions
	Parcels
	Roads

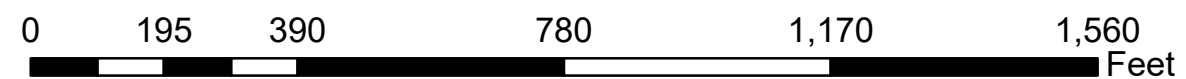

Disclaimer: The information that these maps contains is or reference purposes only. Please bring any erros to the attention of the Engineer's Office staff.
Thank you