



BRUNER-HARPSTER SUBDIVISION

DEERFIELD TOWNSHIP SECTION 32 & 33 R13 TWP 9 MORGAN COUNTY, OH

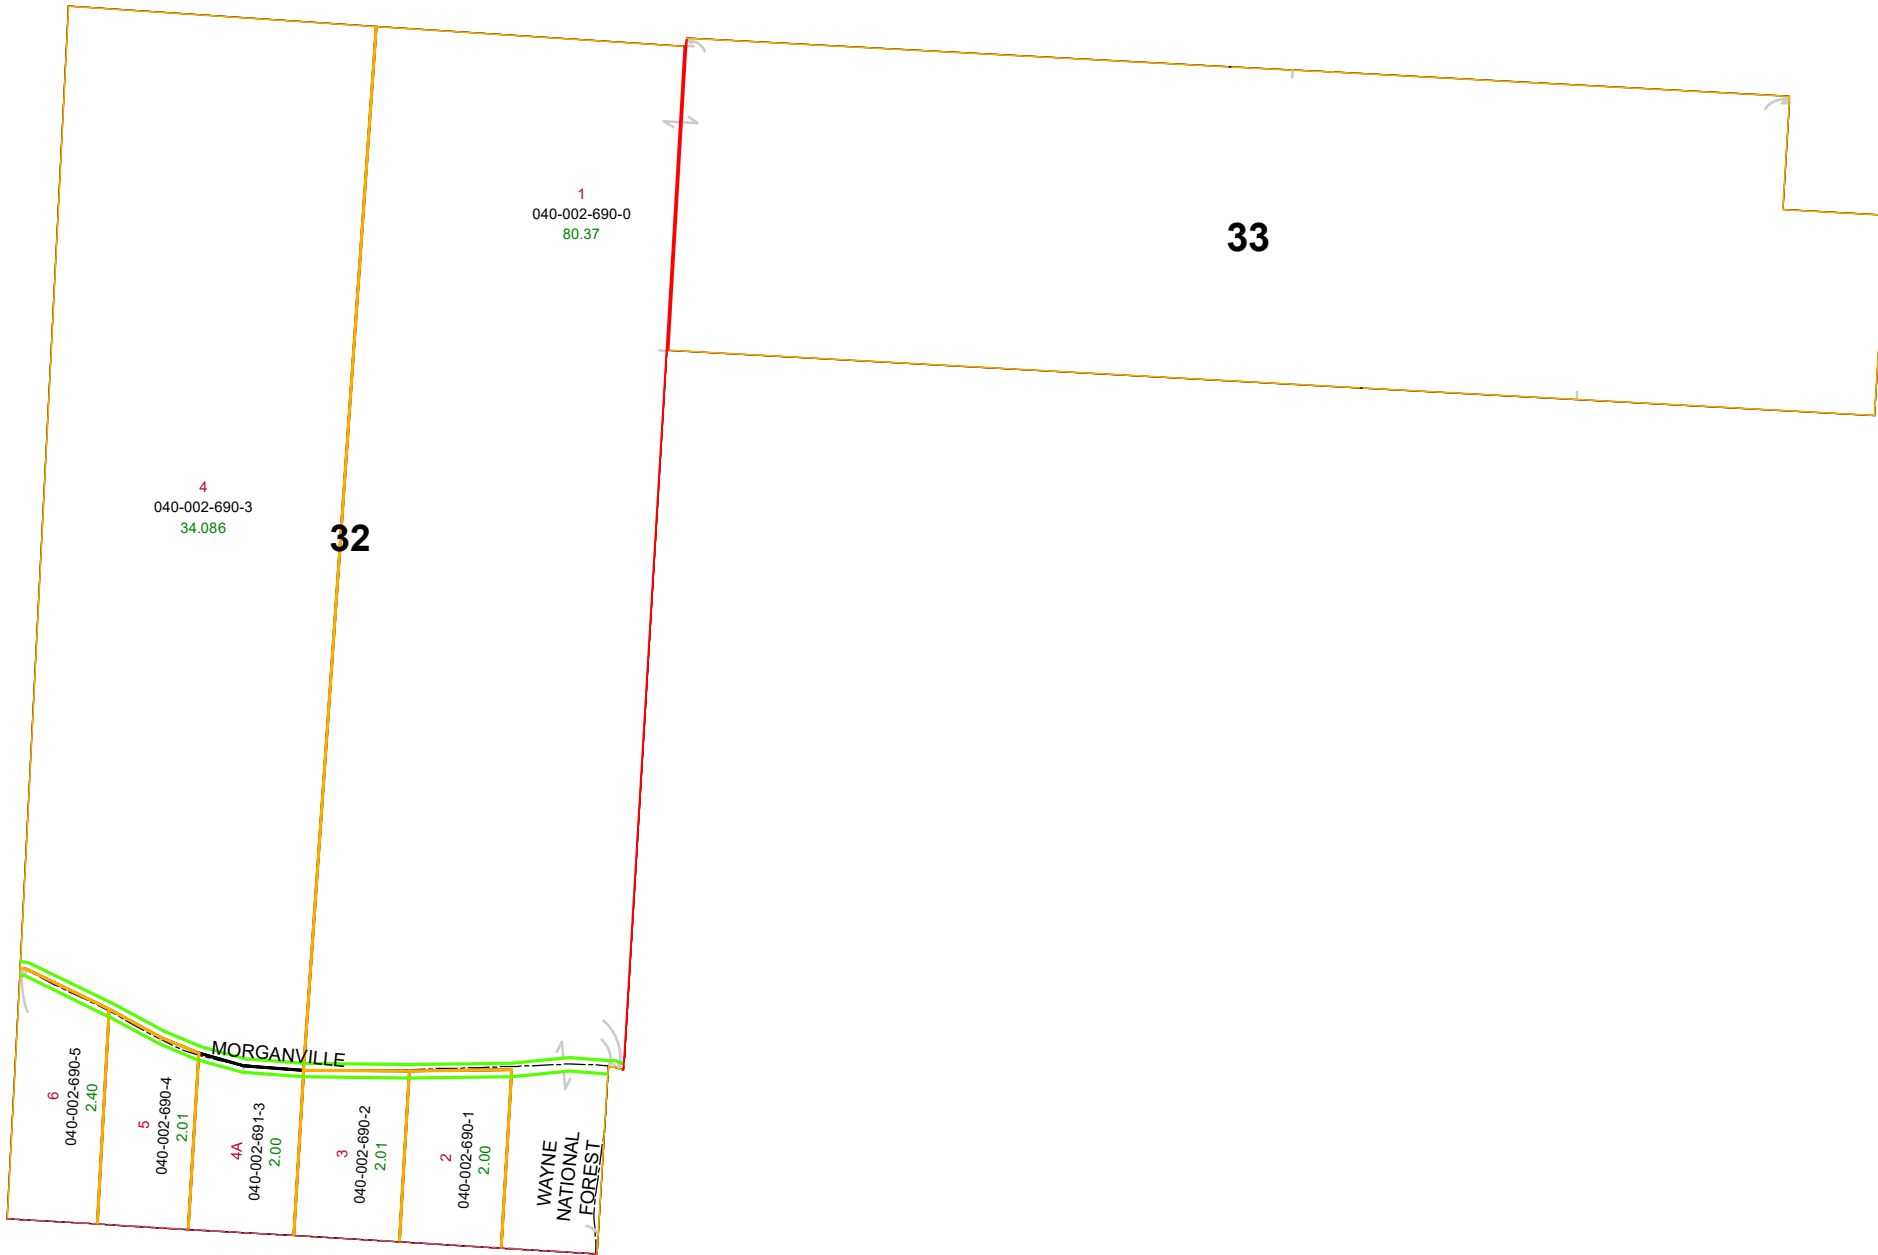

PIN	VOL	PAGE	Owner	LegalDescr	Acres
040-002-690-1	OR201	507	BAKER JUSTIN G & REBECCA S	R13 T09 S32 BRUNE	2.001
040-002-690-2	OR206	3046	BEIDELMAN ALLEN L & TAMMY J VERHOFF	R13 T09 S32 BRUNE	2.007
040-002-690-5	OR205	3177	BIBLE BRIAN C	R13 T09 S32 BRUNE	2.397
040-002-691-3	OR209	72	CROWE DOUGLAS	R13 T09 S32 BRUNE	2.001
040-002-690-4	OR205	3117	CROWE DOUGLAS A	R13 T09 S32 BRUNE	2.009
040-002-690-0	OR206	3062	OLGEATY EDWARD C & BARBARA A	R13 T09 S32 BRUNE	80.373
040-002-690-3	OR223	1657	TRIPP MATT & EMILY	R13 T09 S32 BRUNE	34.086

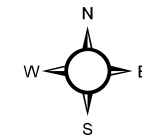

Boundaries		Future Split	Parcel
Type		Hydro	ROW
County	Lot	Section	Township
		Symbols	Roads

