


HOMER TOWNSHIP FRACTION 31 R13 TWP 7 MORGAN COUNTY, OH

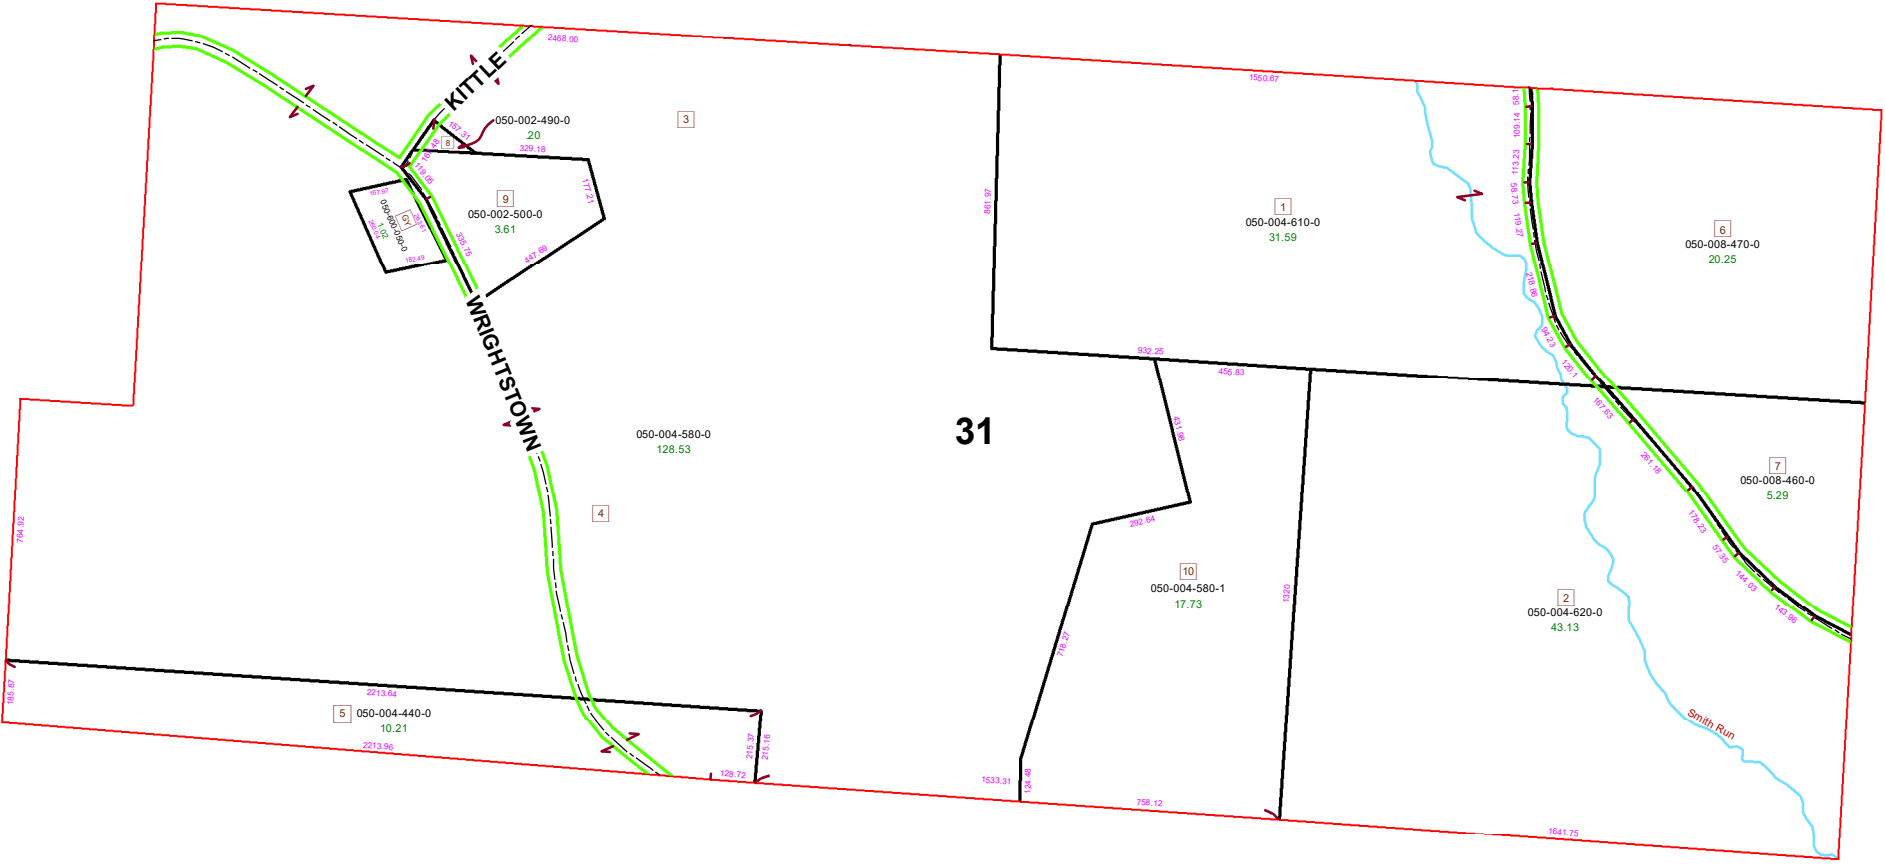

PIN	VOL	PAGE	Owner	LegalDescr	Acre
050-600-050-0			CEMETERY (LIBERTY HILL)	R13 T07 S00 0	0.25
050-004-440-0	OR166	736	ROBE ROBERT QUINCY & CHARLOTTE V	R13 T07 S00 FR 31	10.21
050-004-620-0	OR50	506	SOUTHALL PAUL W & RHONDA	R13 T07 S00 FR 31	43.13
050-004-610-0	OR50	506	SOUTHALL PAUL W & RHONDA	R13 T07 S00 FR 31	31.59
050-004-580-0	OR50	506	SOUTHALL PAUL W & RHONDA	R13 T07 S00 FR 31	128.5
050-008-460-0	OR209	2769	SOUTHALL PAUL W & RHONDA J	R13 T07 S00 FR 31	5.29
050-008-470-0	OR209	2769	SOUTHALL PAUL W & RHONDA J	R13 T07 S00 FR 31	20.25
050-002-500-0	OR38	764	STANLEY PHIL & PAUL W & RHONDA J SOUTHALL	R13 T07 S00 FR 31	3.616
050-002-490-0	OR38	764	STANLEY PHIL & PAUL W & RHONDA J SOUTHALL	R13 T07 S00 FR 31	0.2
050-004-580-1	OR123	770	WEBER STEVE J & SHEILA J	R13 T07 S00 SD 10	17.73

Boundaries

- Hidden
- Hydro
- Section
- Roads
- Lot
- Township
- County
- Parcel
- Parcels
- ROW

