



KELLY ELM FRONT SUBDIVISION


HOMER TOWNSHIP SECTION 34 R13 TWP 7 MORGAN COUNTY, OH

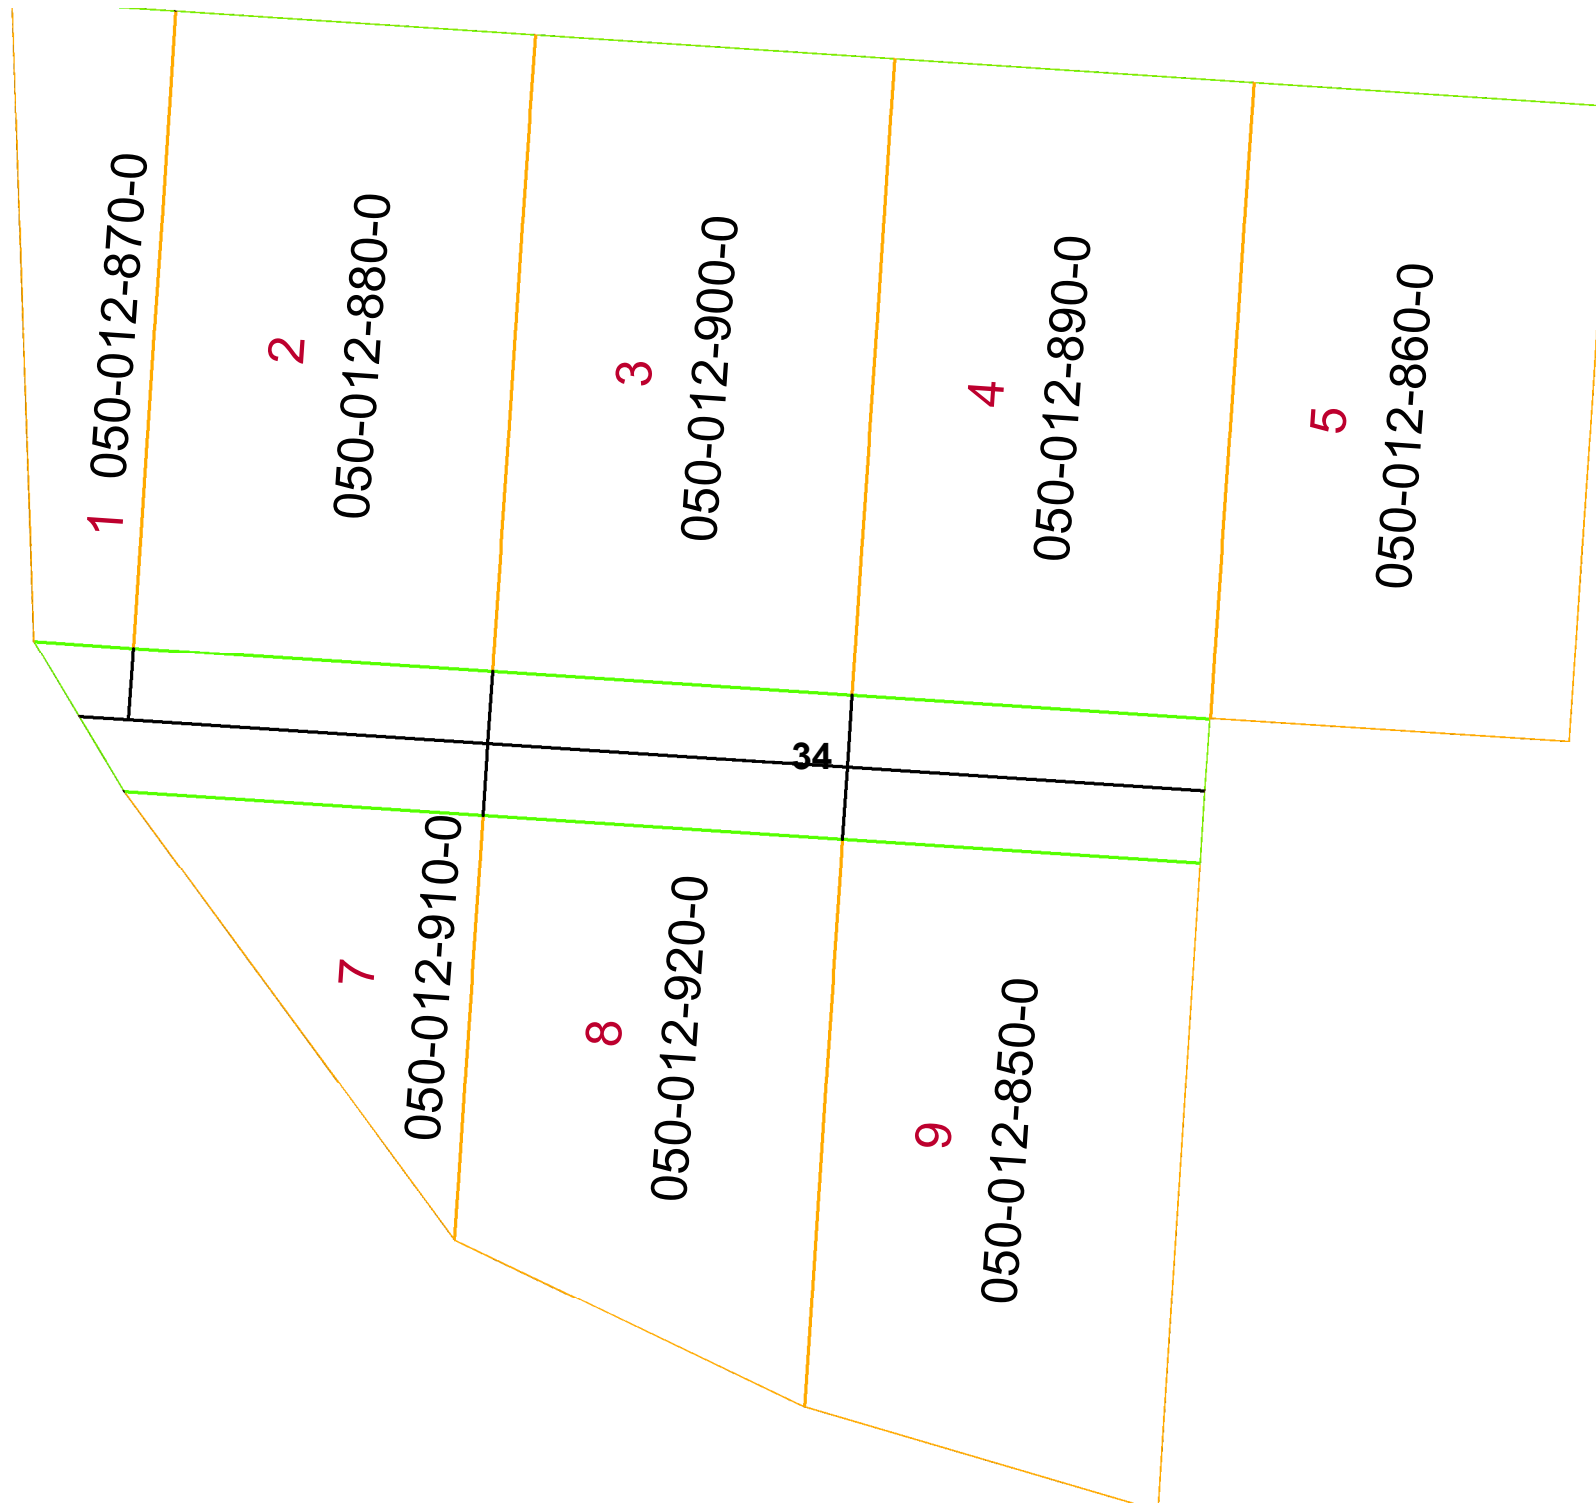

PIN	VOL	PAG	Owner	LegalDescr
050-012-920-0	D.V 174	67	KIDD CHESTER JR & SHIRLEY ANN	KELLY ELM FRONT SD IN LOT 8
050-012-910-0	D.V 174	67	KIDD CHESTER JR & SHIRLEY ANN	KELLY ELM FRONT SD IN LOT 7
050-012-850-0	OR217	2143	PUGLIESE GEOFFREY A & MELISSA CO	KELLY ELM FRONT SD IN LOT 9
050-012-860-0	OR217	2143	PUGLIESE GEOFFREY A & MELISSA CO	KELLY ELM FRONT SD IN LOT 5
050-012-890-0	OR217	2143	PUGLIESE GEOFFREY A & MELISSA CO	KELLY ELM FRONT SD IN LOT 4
050-012-900-0	OR217	2143	PUGLIESE GEOFFREY A & MELISSA CO	KELLY ELM FRONT SD IN LOT 3
050-012-880-0	OR217	2143	PUGLIESE GEOFFREY A & MELISSA CO	KELLY ELM FRONT SD IN LOT 2
050-012-870-0	OR217	2143	PUGLIESE GEOFFREY A & MELISSA CO	KELLY ELM FRONT SD IN LOT 1

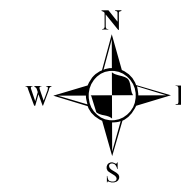

Boundaries	
----- Hidden	----- ROW
----- Hydro	----- Section
----- Roads	----- Lot
----- County	----- Parcel
----- Township	----- Parcels

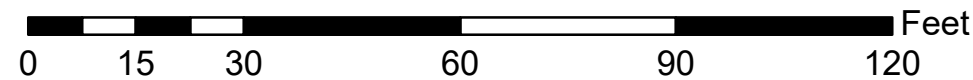

Disclaimer: The information that these maps contains is for reference purposes only. Please bring any errors to the attention of the Engineer's Office staff.
Thank you