



WRIGHTSVILLE 1ST ADDITION

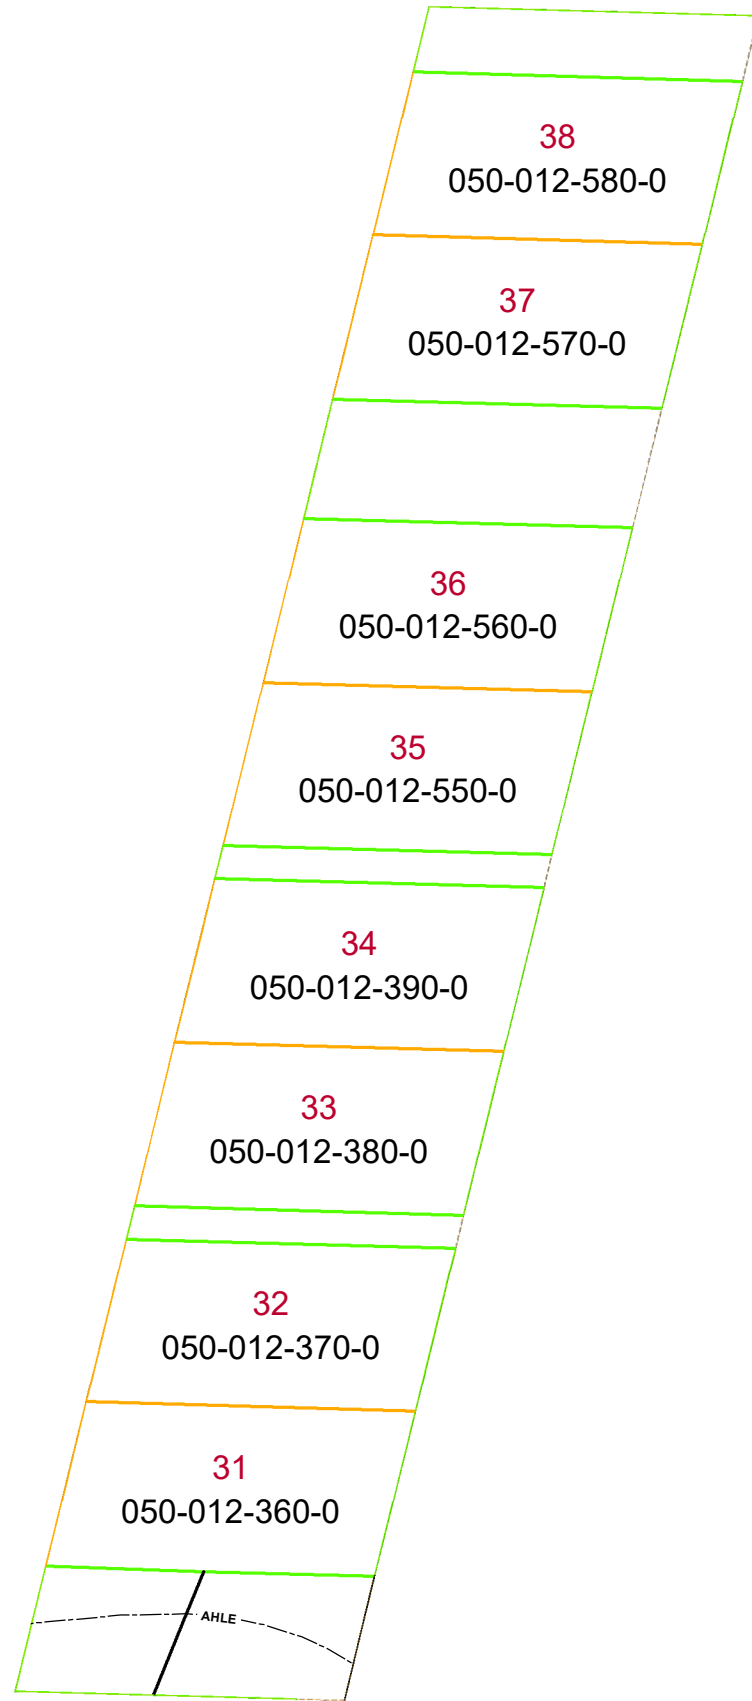


HOMER TOWNSHIP SECTION 8 R13 TWP 7 MORGAN COUNTY, OH

PIN	VOL	PAGE	Owner	LegalDescr	Acres
050-012-360-0	D.V 19	506	MINGUS ANNE	WRIGHTSTOWN SD IN LOT 31	0
050-012-370-0	D.V 19	506	MINGUS ANNE	WRIGHTSTOWN SD IN LOT 32	0
050-012-380-0	D.V 19	506	MINGUS ANNE	WRIGHTSTOWN SD IN LOT 33	0
050-012-390-0	D.V 19	506	MINGUS ANNE	WRIGHTSTOWN SD IN LOT 34	0
050-012-550-0	OR74	141	MINGUS RALPH PAUL	WRIGHTSTOWN SD IN LOT 35	0
050-012-560-0	OR74	141	MINGUS RALPH PAUL	WRIGHTSTOWN SD IN LOT 36	0
050-012-570-0	OR74	141	MINGUS RALPH PAUL	WRIGHTSTOWN SD IN LOT 37	0
050-012-580-0	OR74	141	MINGUS RALPH PAUL	WRIGHTSTOWN SD IN LOT 38	0

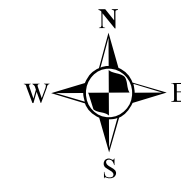

Boundaries	
-----	Hidden
-----	Roads
-----	County
-----	Parcel
-----	Lot
-----	Section
-----	Township
-----	Parcels
-----	ROW
-----	Hydro

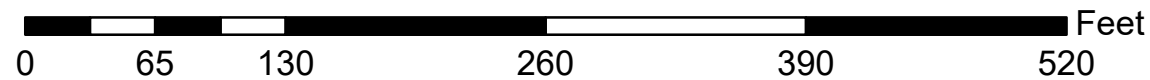

Disclaimer: The information that these maps contains is for reference purposes only. Please bring any errors to the attention of the Engineer's Office staff.
Thank you