
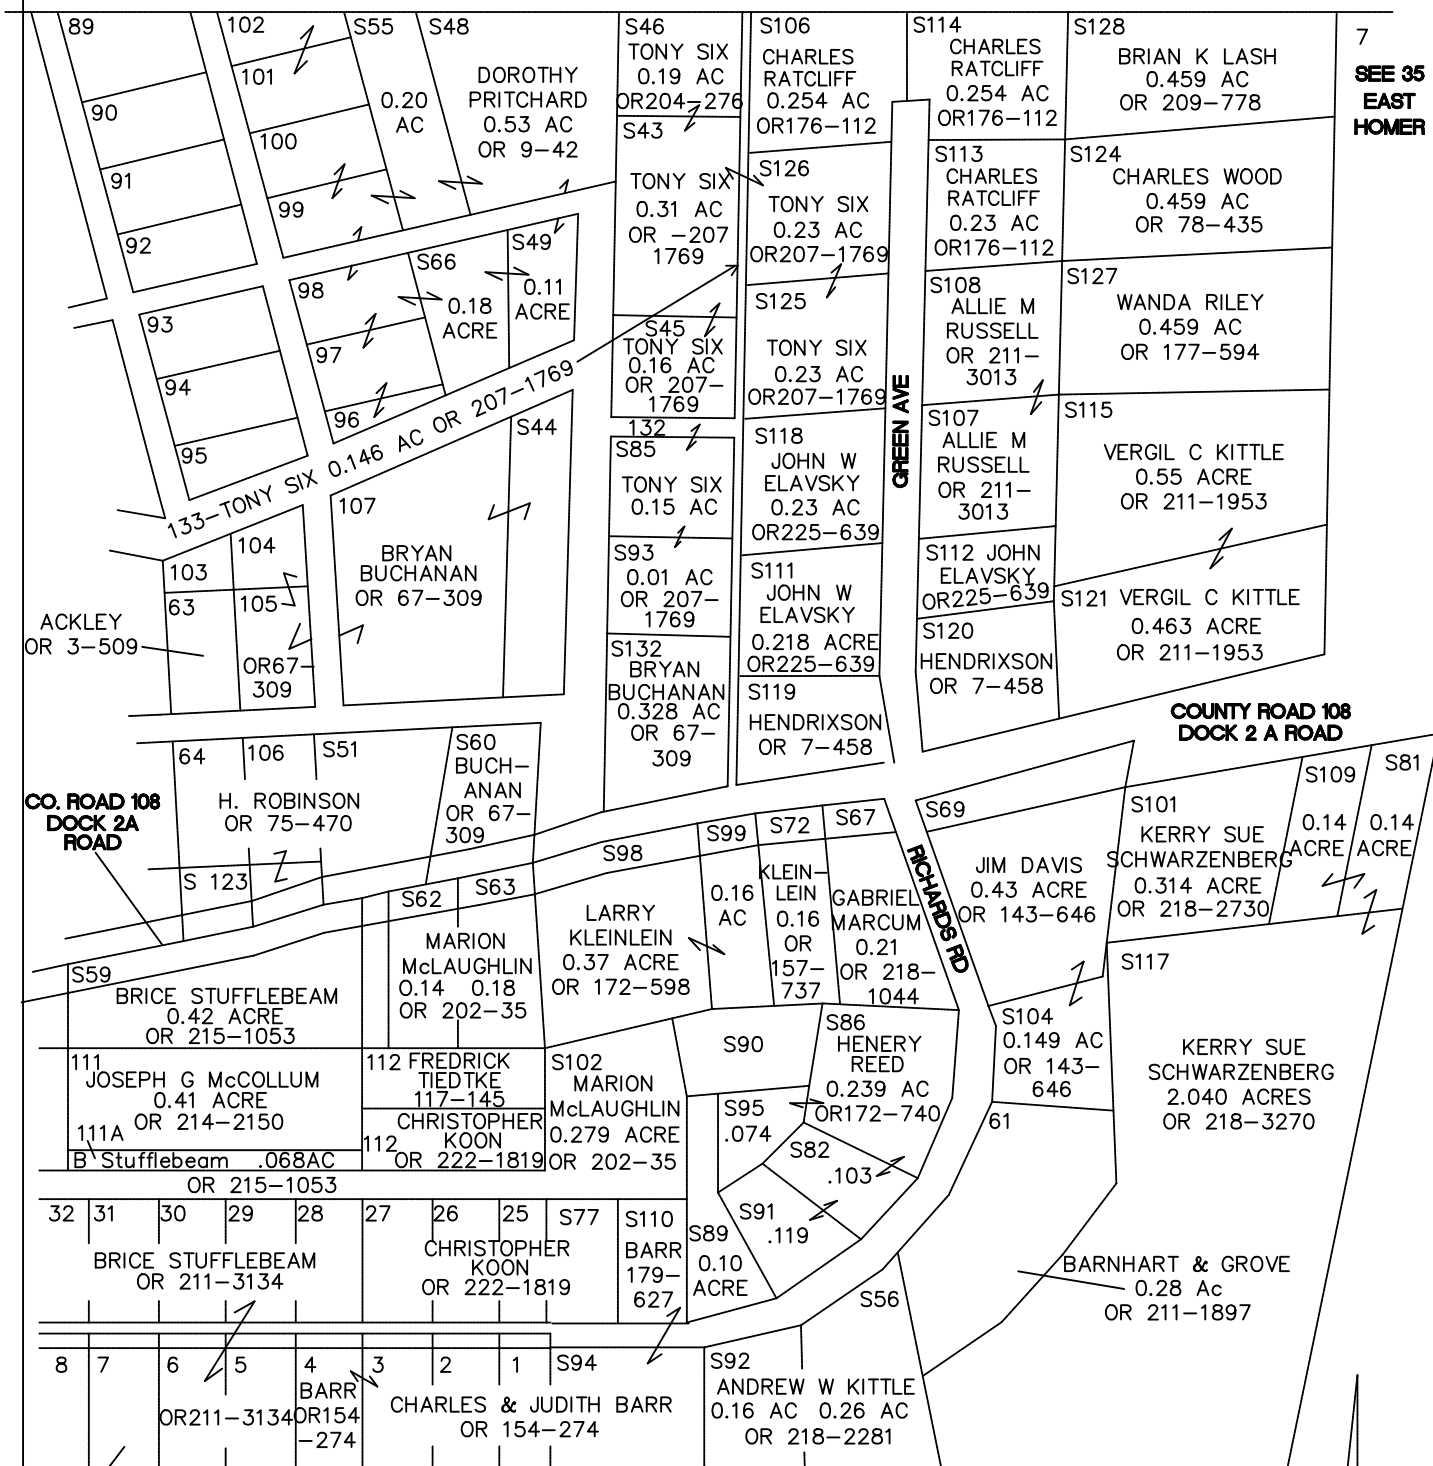


HOMER TOWNSHIP

RANGE 13 TOWNSHIP 7 SECTION 35

KITTLE PINE FRONT SUBDIVISION B

SCALE: 1 INCH = 100 FEET

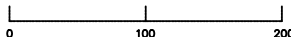

7
**SEE 35
EAST
HOMER**

DOUGLAS
McGRATH
OR 216-2953

LOTS

OWNER

DEED

89,90 WILLIAM OOTEN
 91,92 KIRSTEN R CHRZAN
 93,94 G. CHRISTENSON & K. MOORE
 95 CLYDE BARNHART
 96-98 DOROTHY PRITCHARD
 99,100 DOROTHY PRITCHARD
 101,102 WARD & JEANNINE WEBER
 103 JERRY ACKLEY
 132 TONY SIX 0.103 AC.
 SD S89 CHARLES V BARR
 SD S 90 MICHAEL A CLARK 0.133 AC

OR 76-514
 OR 227-2473
 164-187
 OR 206-986
 OR 206-1783
 OR 15-726, OR 9-42
 146-543
 OR 3-509
 OR 204-276
 OR 225-186
 OR 218-1688