
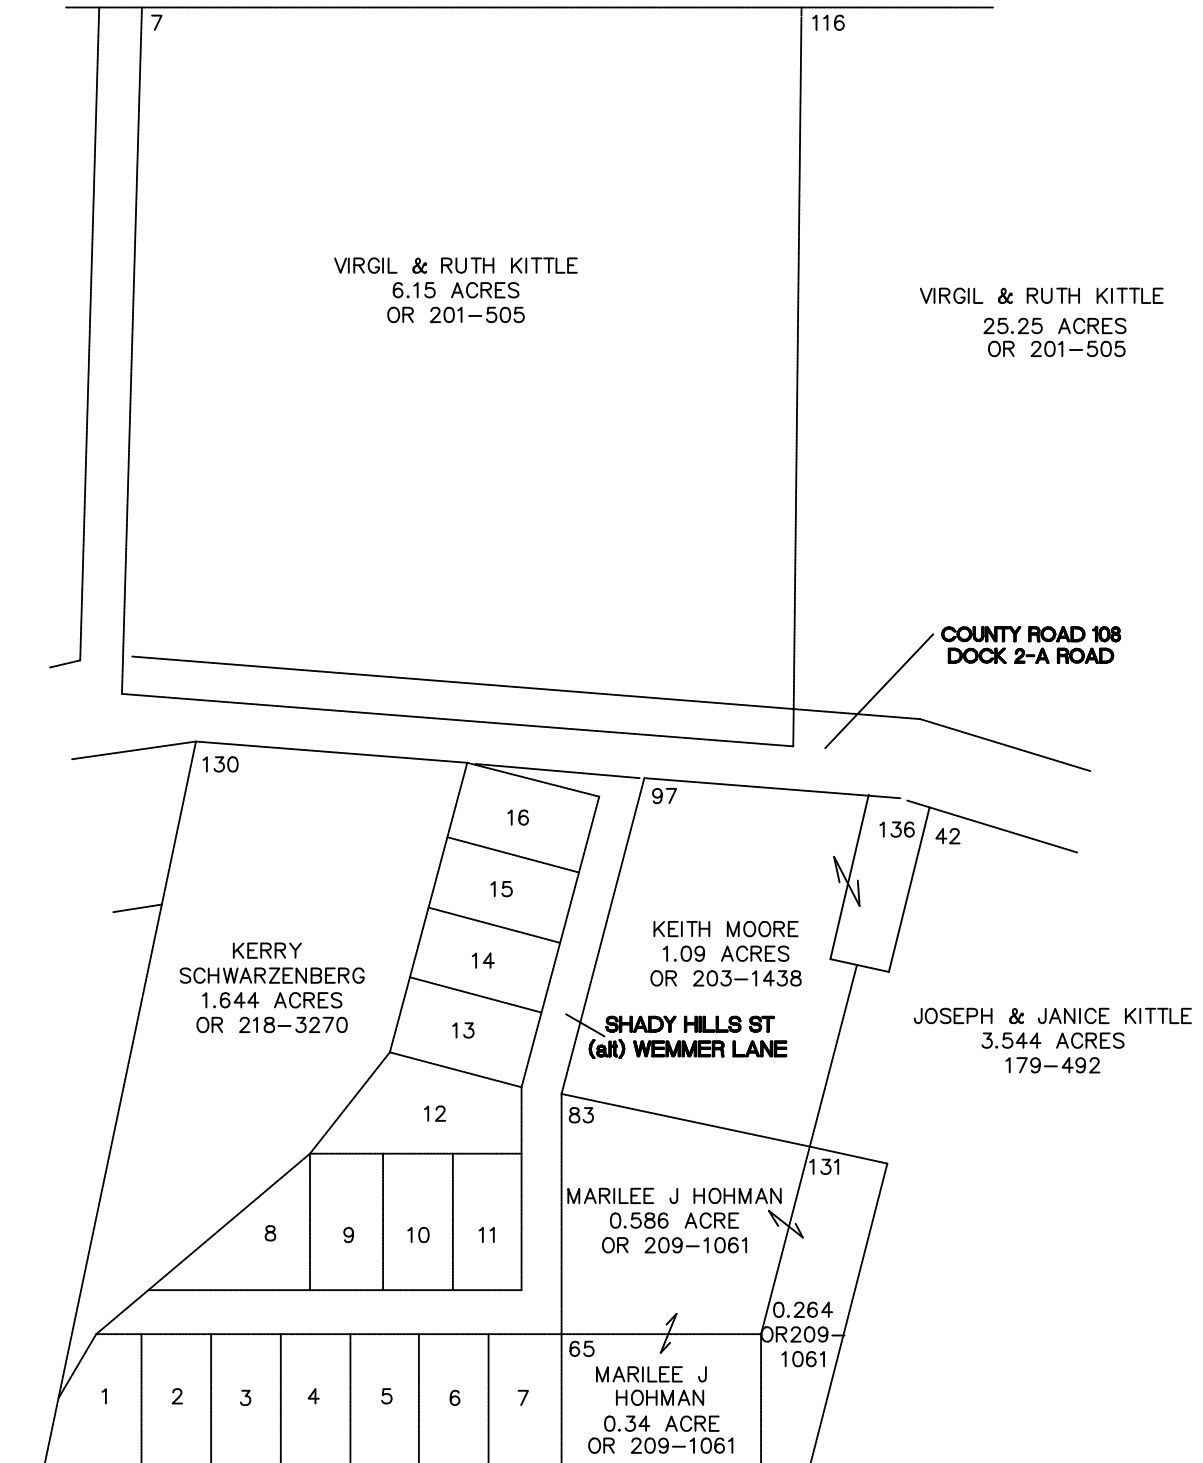


HOMER TOWNSHIP

RANGE 13 TOWNSHIP 7 SECTION 35
SHADY HILLS SUBDIVISION AND SURROUNDING AREA

SCALE: 1 INCH = 100 FEET

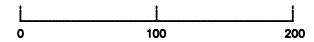

<u>LOT</u>	<u>OWNER</u>	<u>DEED</u>
1,2	WILLIAM F GILCREST	OR 212-2892
3,4	WILLIAM F GILCREST	OR 219-1142
5	GREGORY HAMILTON	OR 101-728
6	JEFF WAUKE	OR 88-185
7	LARRY DAVIS	OR 204-2870
8,9,10,11	WILLIAM F GILCREST	OR 219-1142
12,13	MICHAEL DAVIS et2al	OR 120-480
14,15,16	HERBERT RUESCHER	OR 138-315
136-97	KEITH MOORE 0.692 Ac.	OR 191-233

