



BRUNER HAZEN SUBDIVISION

MALTA TOWNSHIP SECTION 36 R-12 TWP-10 MORGAN COUNTY, OH

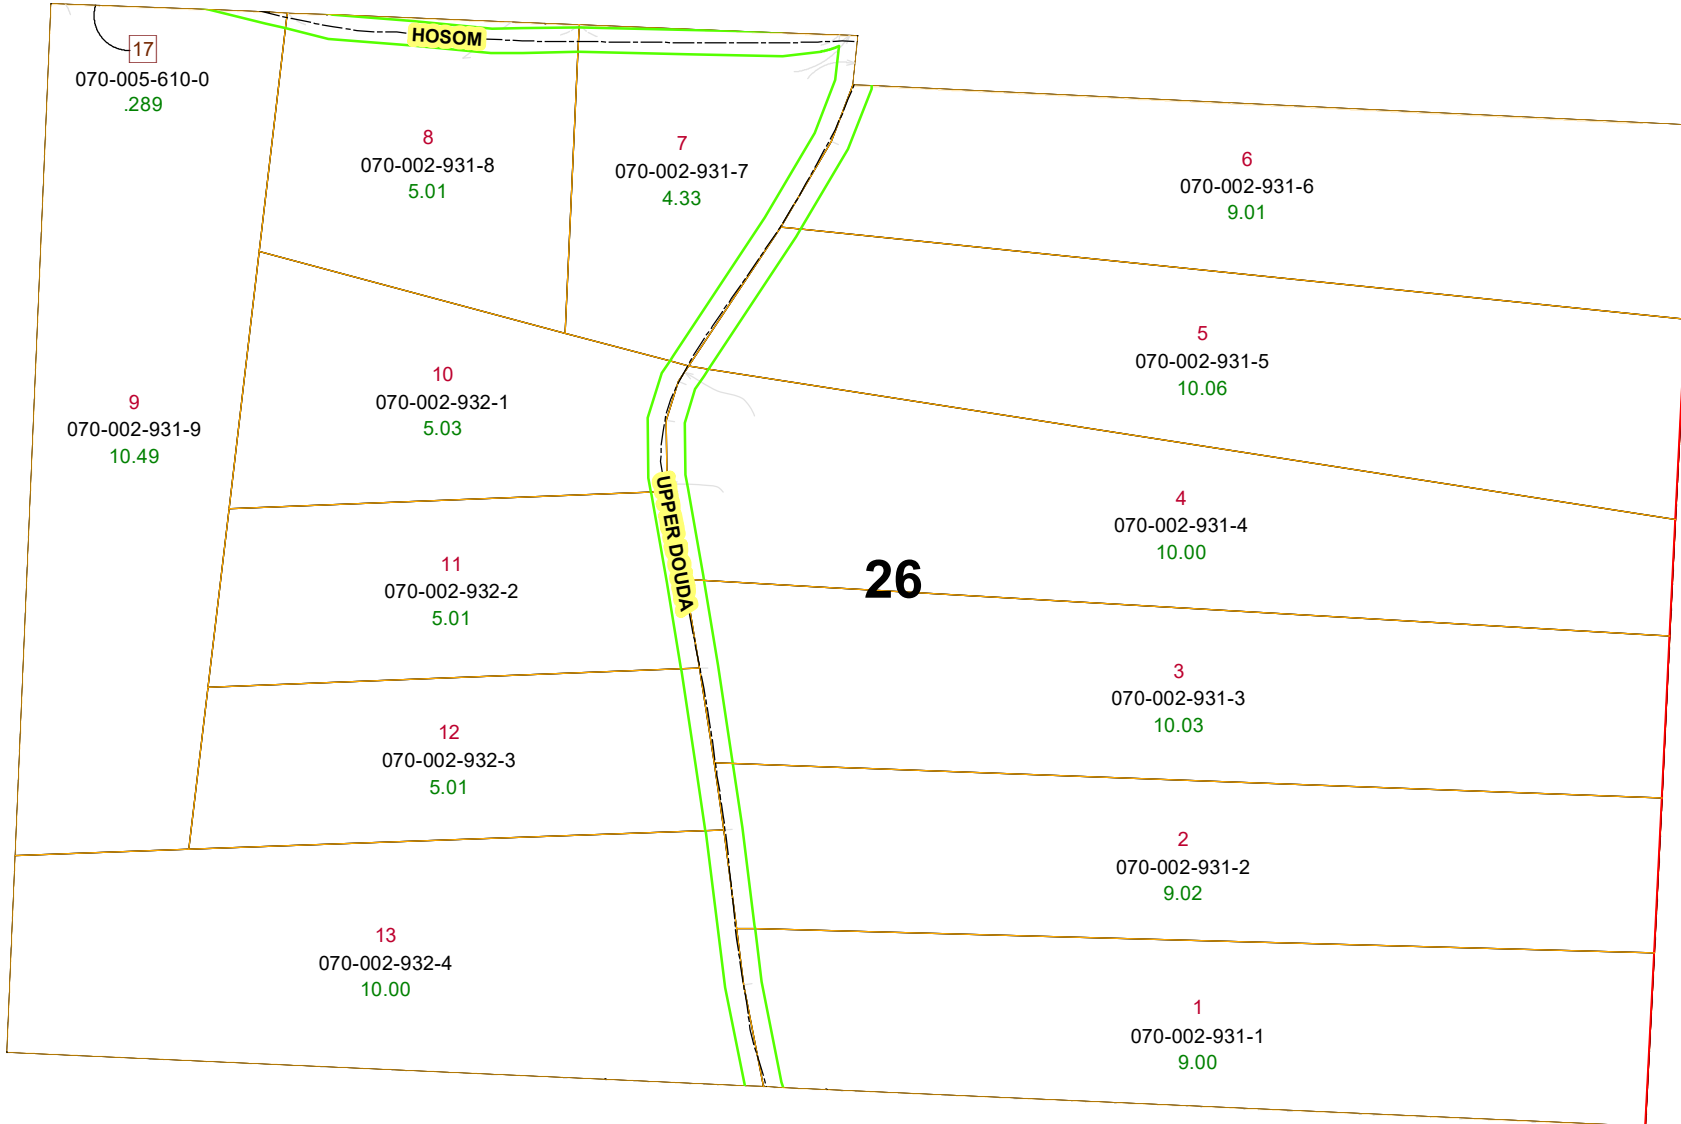

PIN	VOL	PAG	Owner	LegalDescr	Acres
070-002-931-3	OR224	2715	CASSADY JOHN D	LOT 3 BRUNER-HAZEN	10.031
070-002-931-1	OR158	493	FRISBY ROBERT L JR & LINDA L	LOT 1 SURVIVORSHIP B	9.004
070-002-931-7	OR233	4684	GOHRING MICHAEL & AMANDA SUE	LOT 7 BRUNER-HAZEN	4.335
070-002-931-5	OR217	1437	GULLA BRIAN J & KIM K	LOT 5 BRUNER-HAZEN	10.062
070-002-931-6	OR217	1437	GULLA BRIAN J & KIM K	LOT 6 BRUNER-HAZEN	9.017
070-002-931-9	OR208	2666	HAMAN JAMES E & JANELLE L	LOT 9 BRUNER-HAZEN	10.497
070-002-931-2	OR205	90	KING WILLIAM	LOT 2 BRUNER-HAZEN	9.02
070-002-931-4	OR116	20	KING WILLIAM	LOT 4 BRUNER-HAZEN	10.007
070-002-932-2	OR143	675	KING WILLIAM E	LOT 11 BRUNER-HAZEN	5.012
070-002-931-8	OR228	1250	MCCREA DEANA	LOT 8 BRUNER-HAZEN	5.012
070-002-932-1	OR230	755	RHEYNE ABBY M & DELUNA ANTONIO F	LOT 10 BRUNER-HAZEN	5.033
070-002-932-3	OR161	666	SCHETTLER RONALD W JR	LOT 12 BRUNER-HAZEN	5.016
070-002-932-4	OR223	3242	SHEPHERD RANDY R & WANDA G	LOT 13 BRUNER-HAZEN	10.006

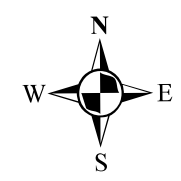

Boundaries	
----- Hidden	--- ROW
----- Hydro	--- Section
----- Roads	--- Lot
----- County	--- Township
----- Parcel	--- Parcels

