


# MOUNTS SUBDIVISION


## MALTA TOWNSHIP SECTION 31 R-12 TWP-10 MORGAN COUNTY, OH

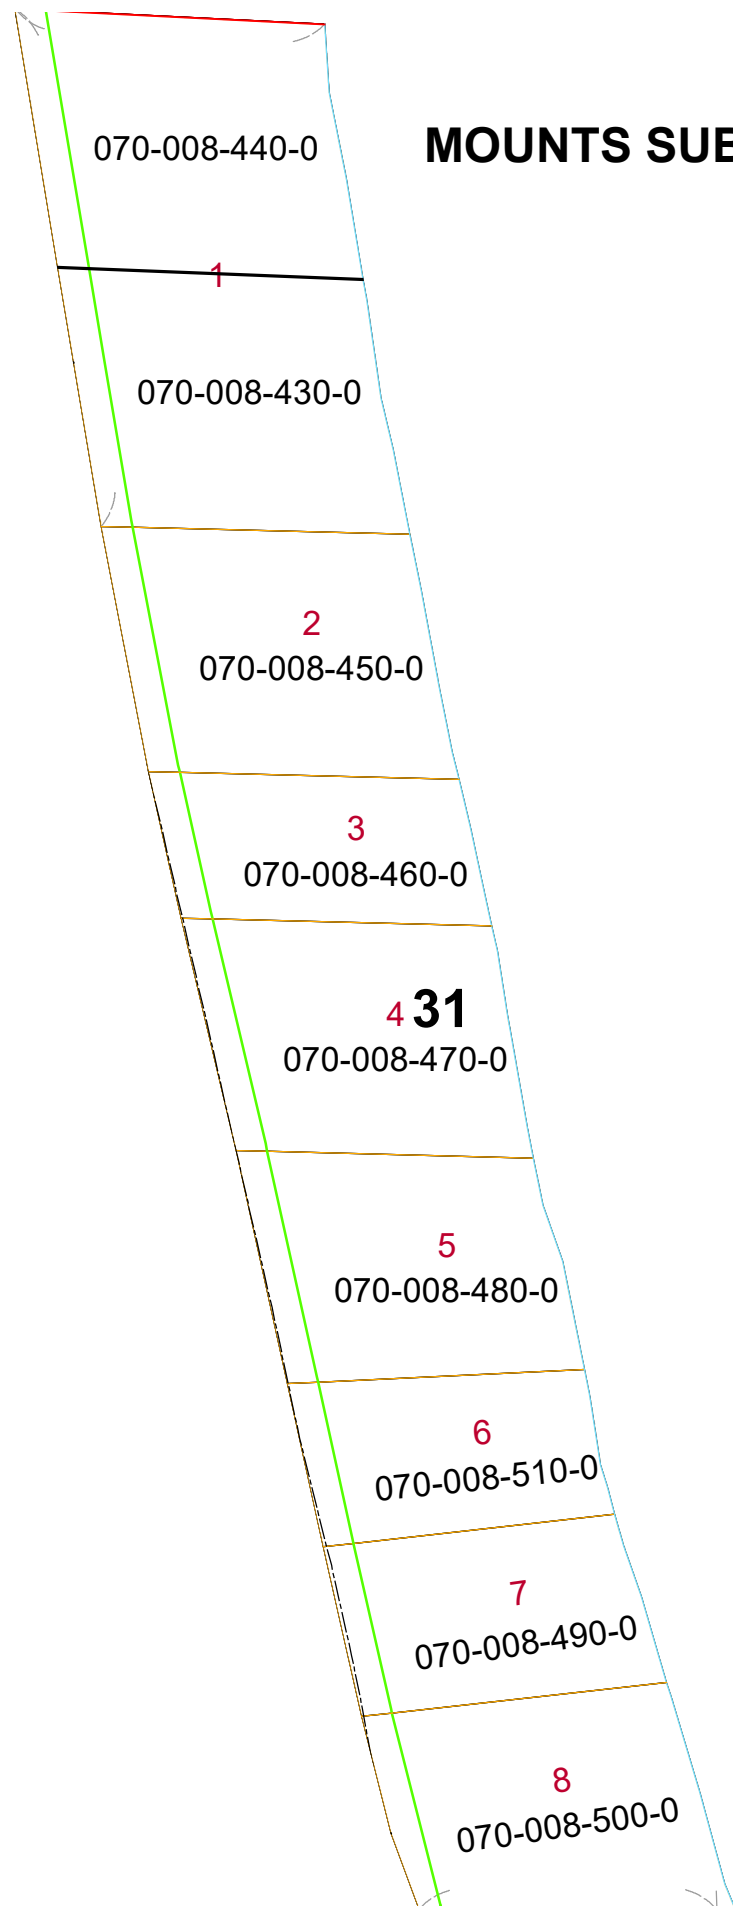

PIN	VOL	PAG	Owner	LegalDescr
070-008-430-0	OR192	115	GOODYEAR JOSEPH J & MARCELLA J	MOUNT'S SD IN LOT 1 SOUTH
070-008-440-0	OR192	115	GOODYEAR JOSEPH J & MARCELLA J	MOUNT'S SD IN LOT 1 NORTH
070-008-460-0	OR234	4375	HERTLEIN BRIAN & VALERIE	MOUNT'S SD IN LOT 3 SURVI
070-008-450-0	OR234	4375	HERTLEIN BRIAN & VALERIE	MOUNT'S SD IN LOT 2 SURVI
070-008-490-0	OR202	2459	MCGUIRE LINDA L & TRUDY KAY C/O	MOUNT'S SD IN LOT 7
070-008-510-0	OR202	2459	MCGUIRE TRUDY K	MOUNT'S SD IN LOT 6
070-008-500-0	D.V 159	369	RAMEY EUGENE VIRGIL	MOUNT'S SD IN LOT 8
070-008-470-0	OR227	754	WGH HOLDING CO LLC	MOUNT'S SD IN LOT 4
070-008-480-0	OR227	754	WGH HOLDINGS CO LLC	MOUNT'S SD IN LOT 5



Boundaries	
-----	Hidden
-----	Roads
-----	County
-----	ROW
-----	Hydro
-----	Lot
-----	Parcel
-----	Section
-----	Township
-----	Parcels

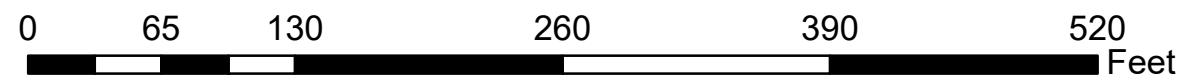

Disclaimer: The information that these maps contains is for reference purposes only. Please bring any errors to the attention of the Engineer's Office staff.

Thank you