


PALACE HEIGHTS SUBDIVISION


MALTA TOWNSHIP SECTION 30 R-12 TWP-10 MORGAN COUNTY, OH

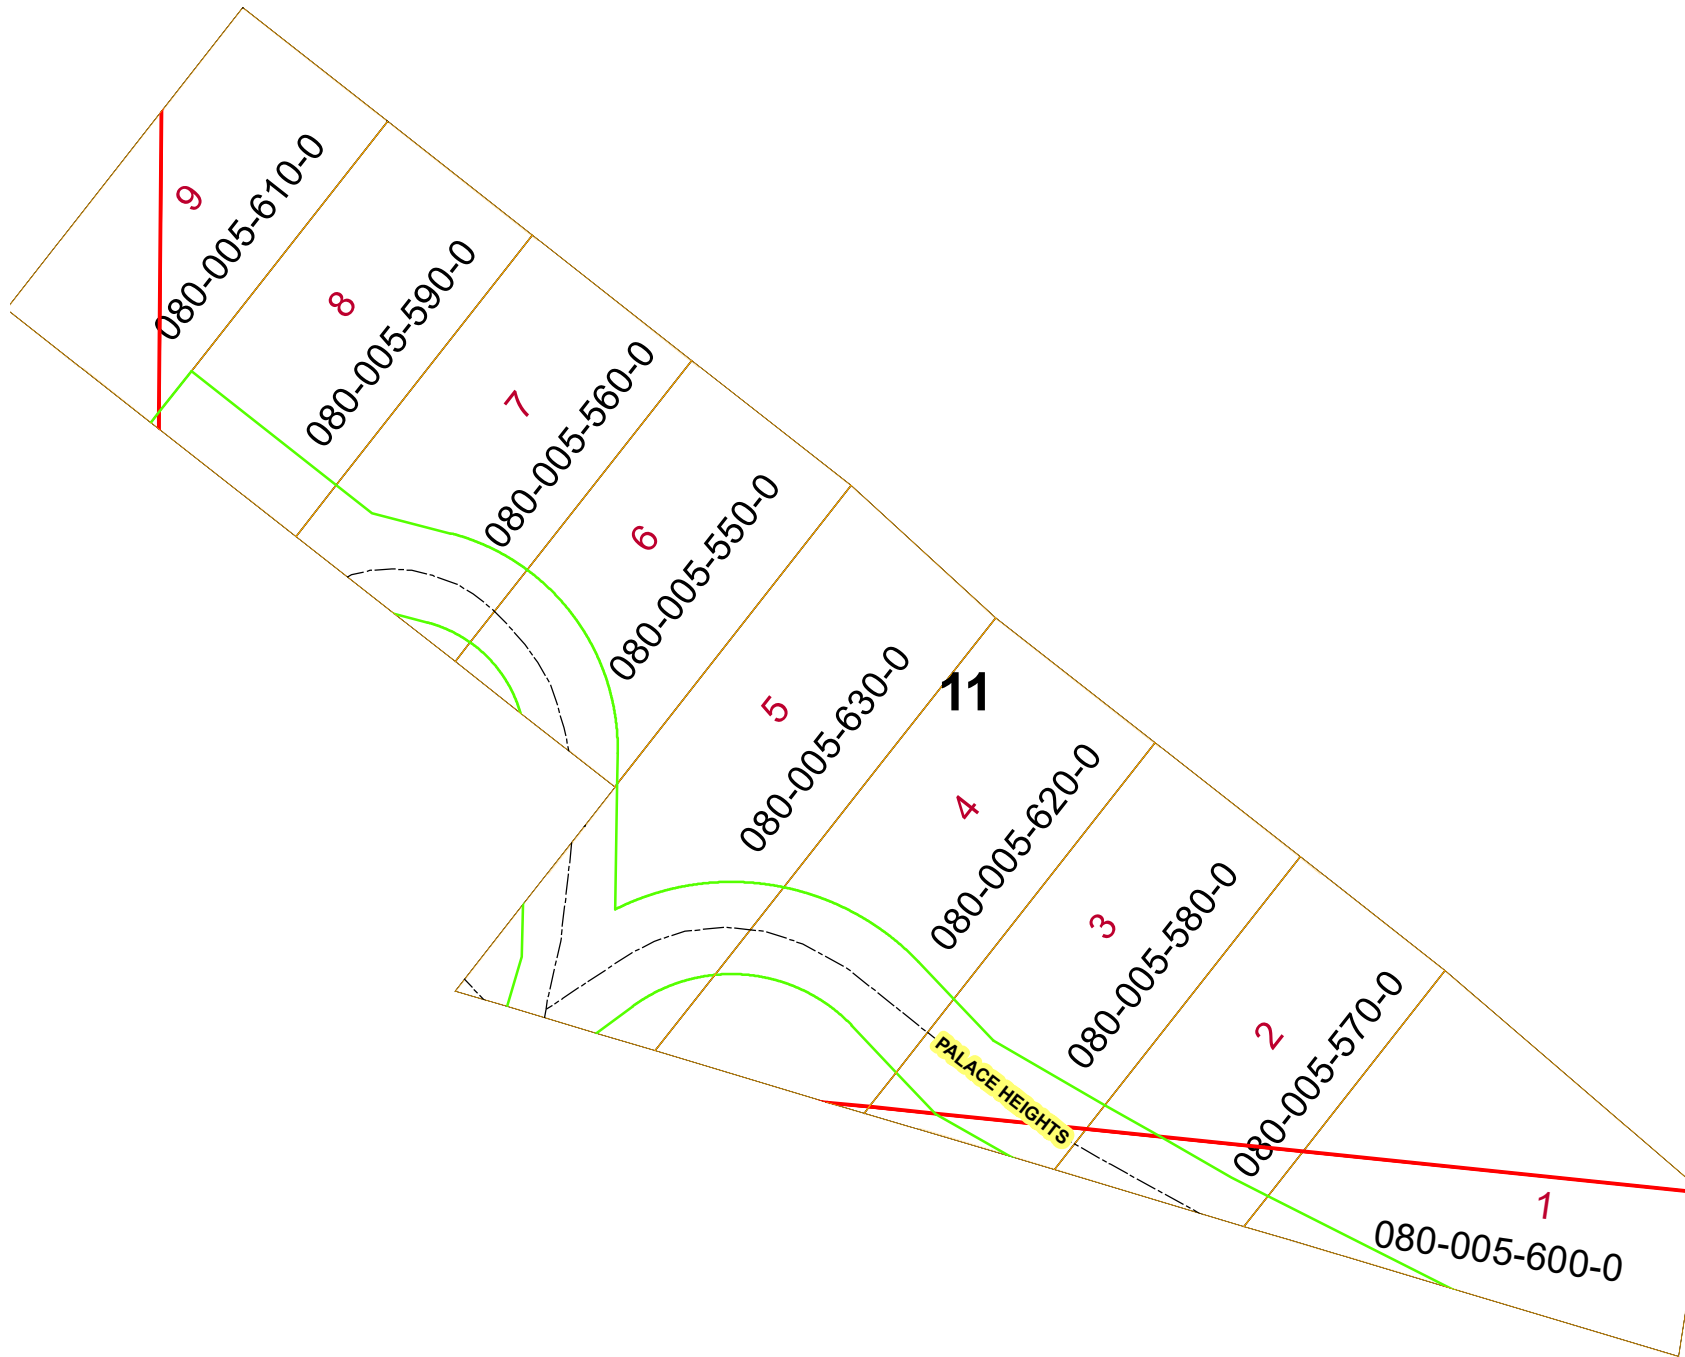

PIN	VOL	PAG	Owner	LegalDescr	Acres
080-005-600-0	D.V 201	304	BICKLEY JOHN R & HELEN D	PALACE HEIGHTS SD IN LOT 1	0
080-005-570-0	OR234	2489	FARNSWORTH ALLEN L & DIANNA L	PALACE HEIGHTS SD IN LOT 2	0
080-005-580-0	OR234	2489	FARNSWORTH ALLEN L & DIANNA L	PALACE HEIGHTS SD IN LOT 3	0
080-005-620-0	OR207	1039	FLENNIKEN LOIS LEE	PALACE HEIGHTS SD IN LOT 4	0
080-005-550-0	D.V 202	154	GESSEL HARRY E & BEVERLY	PALACE HEIGHTS SD IN LOT 6	0
080-005-630-0	OR175	32	JONES CHRISTY ET3AL C/O RODGER	PALACE HEIGHTS SD IN LOT 5	0
080-005-560-0	OR162	536	MAUTZ WILMA	PALACE HEIGHTS SD IN LOT 7	0
080-005-590-0	OR202	791	NORTH EIGHTH RENTALS INC	PALACE HEIGHTS SD IN LOT 8	0
080-005-610-0	OR207	2422	YODER JAMES R	PALACE HEIGHTS SD IN LOT 9	0



Boundaries	
----- Hidden	--- ROW
----- Hydro	--- Section
----- Roads	--- Township
----- County	--- Parcel
----- Lot	--- Parcels

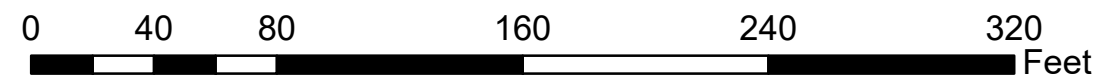

Disclaimer: The information that these maps contains is for reference purposes only. Please bring any errors to the attention of the Engineer's Office staff.

Thank you