



YOUNGS 2ND ADDITION


MALTA TOWNSHIP SECTION 11 R-12 TWP-10 MORGAN COUNTY, OH

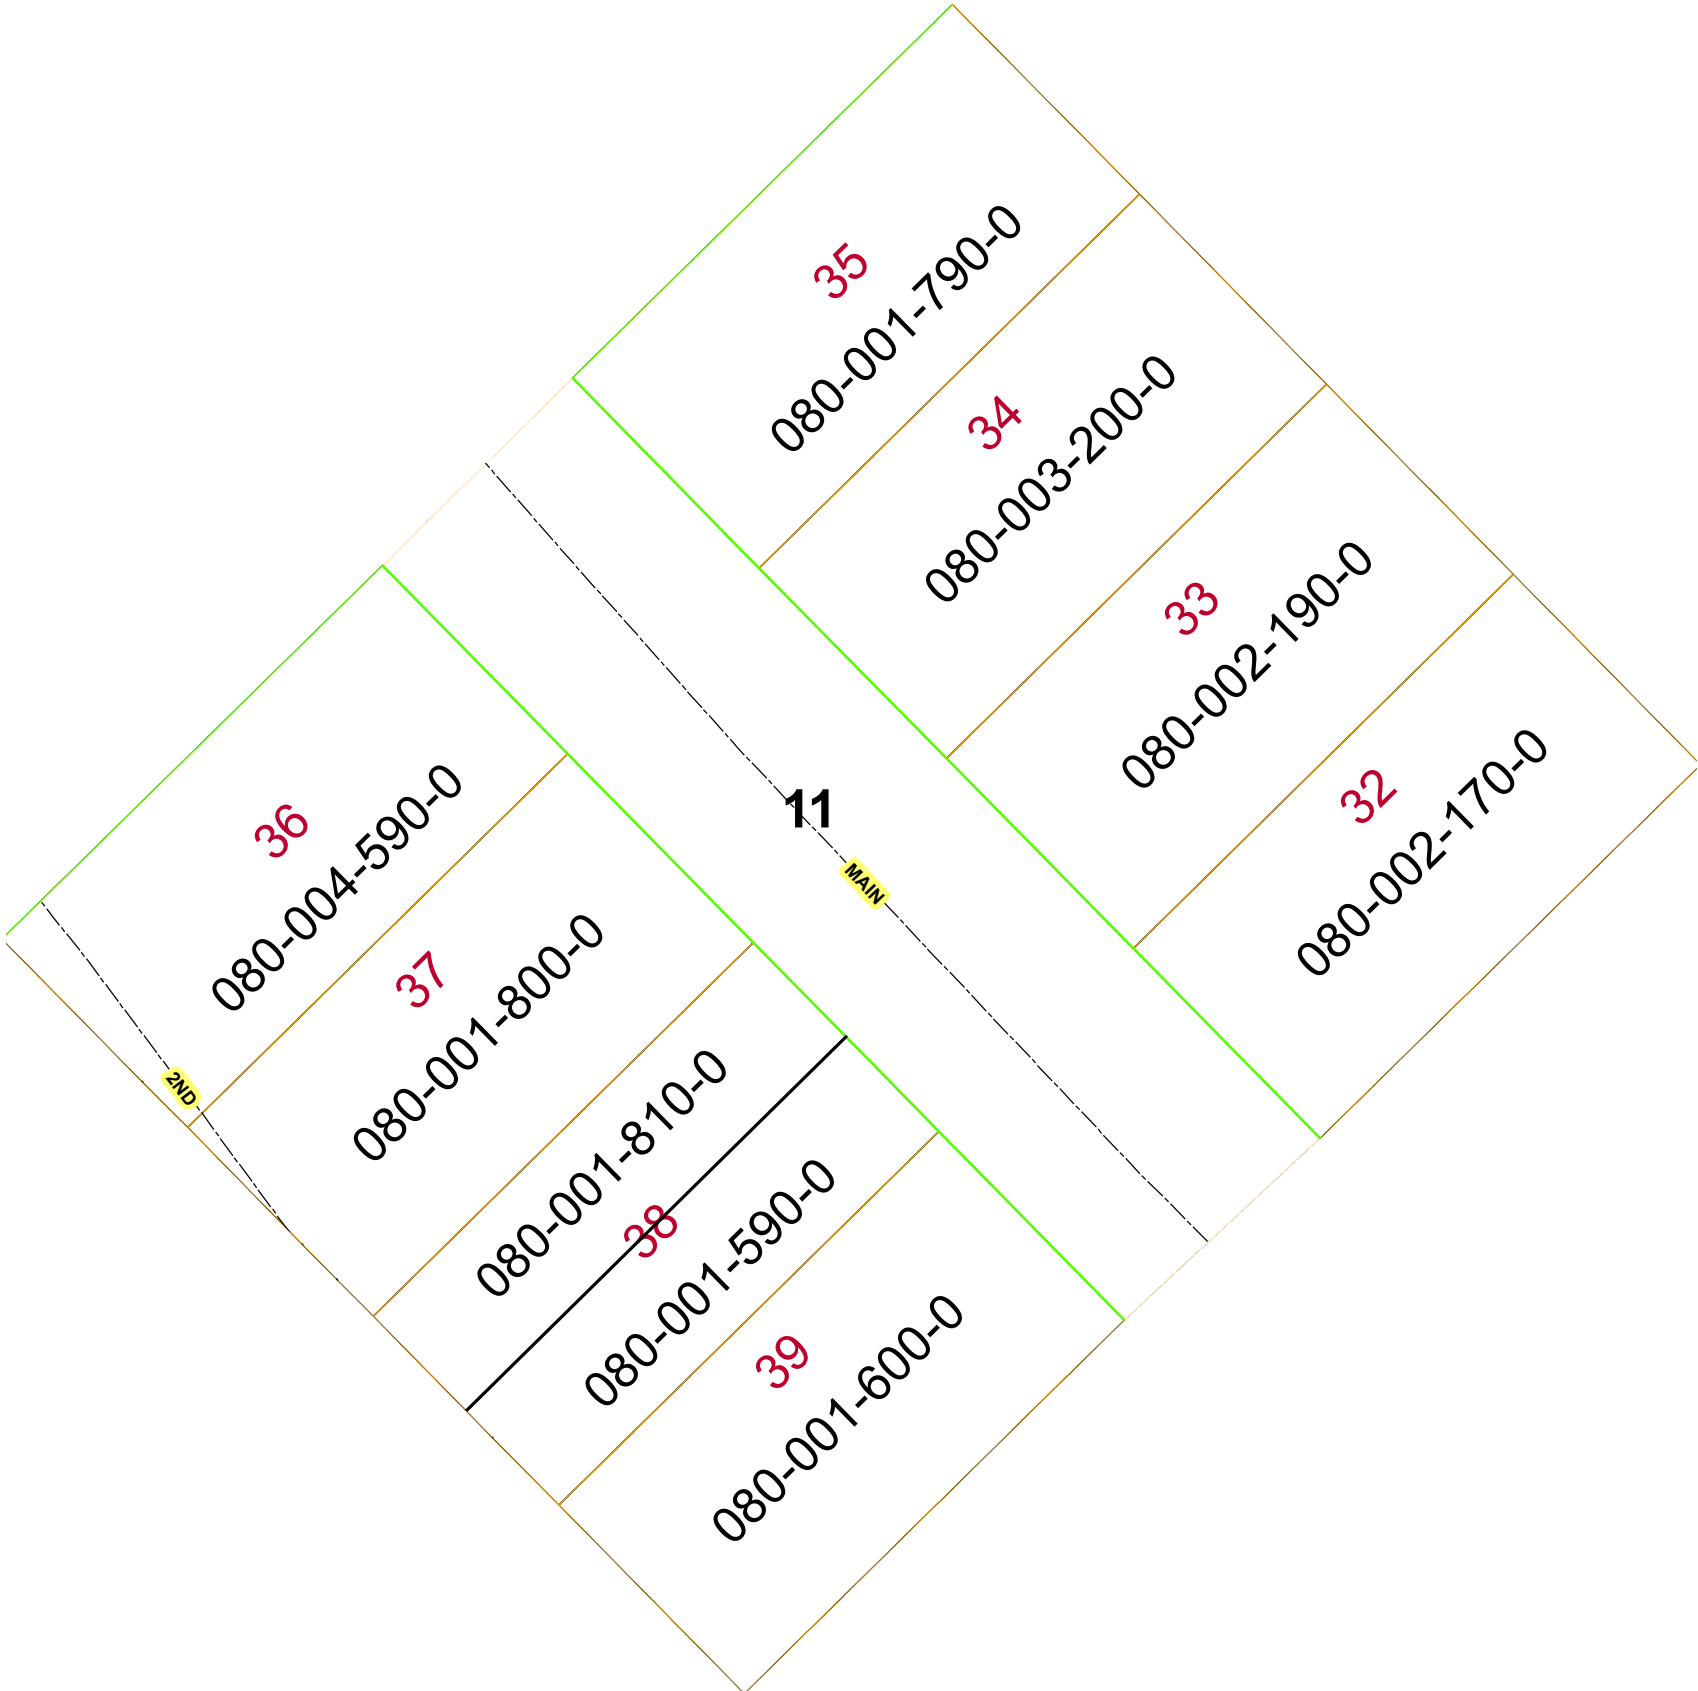

PIN	VOL	PAG	Owner	LegalDescr
080-002-170-0	OR233	294	BELL BRIAN L	IN LOT 32 YOUNG'S ADD WHOLE PART SUR
080-001-790-0	OR224	1650	DRIGGS CARMALETTA J	IN LOT 35 YOUNG'S 2ND
080-001-600-0	OR185	40	LINDBERG JODI L	IN LOT 39 YOUNGS 2ND WHOLE
080-001-590-0	OR185	40	LINDBERG JODI L	IN LOT 38 YOUNG'S 2ND SE HALF
080-003-200-0	OR226	2708	MCINTIRE CAROLYN G TOD: DRAKE AMY	IN LOT 34 YOUNG'S ADD
080-001-810-0	OR78	661	RAINES JESS N	IN LOT 38 YOUNG'S 2ND ADD NW PART
080-001-800-0	OR78	661	RAINES JESS N	IN LOT 37 YOUNG'S 2ND ADD WHOLE PART
080-002-190-0	OR178	512	RAINES JESS N & KELLY E	IN LOT 33 YOUNG'S 2ND ADD EX RR
080-004-590-0	OR76	551	ROBE ROBERT QUINCY & CHARLOTTE V	IN LOT 36 SURVIVORSHIP YOUNG'S ADDITIO

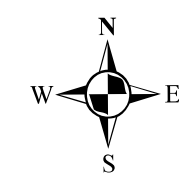

Boundaries	
----- Hidden	----- ROW
----- Hydro	----- Section
----- Roads	----- Lot
----- County	----- Parcel
----- Township	----- Parcels

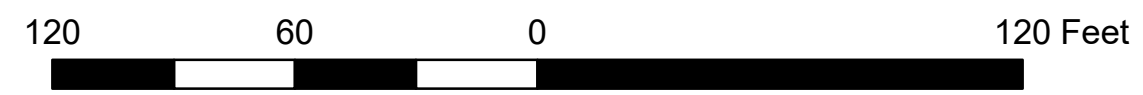

Disclaimer: The information that these maps contains is for reference purposes only. Please bring any erros to the attention of the Engineer's Office staff.
Thank you