

MALTA TOWNSHIP

RANGE 12 TOWNSHIP 10 SECTION 33


HILAMAN'S OIL SPRINGS SUBDIVISION

SLIDE 153



30 FOOT PRIVATE DRIVE

30 FOOT PRIVATE DRIVE

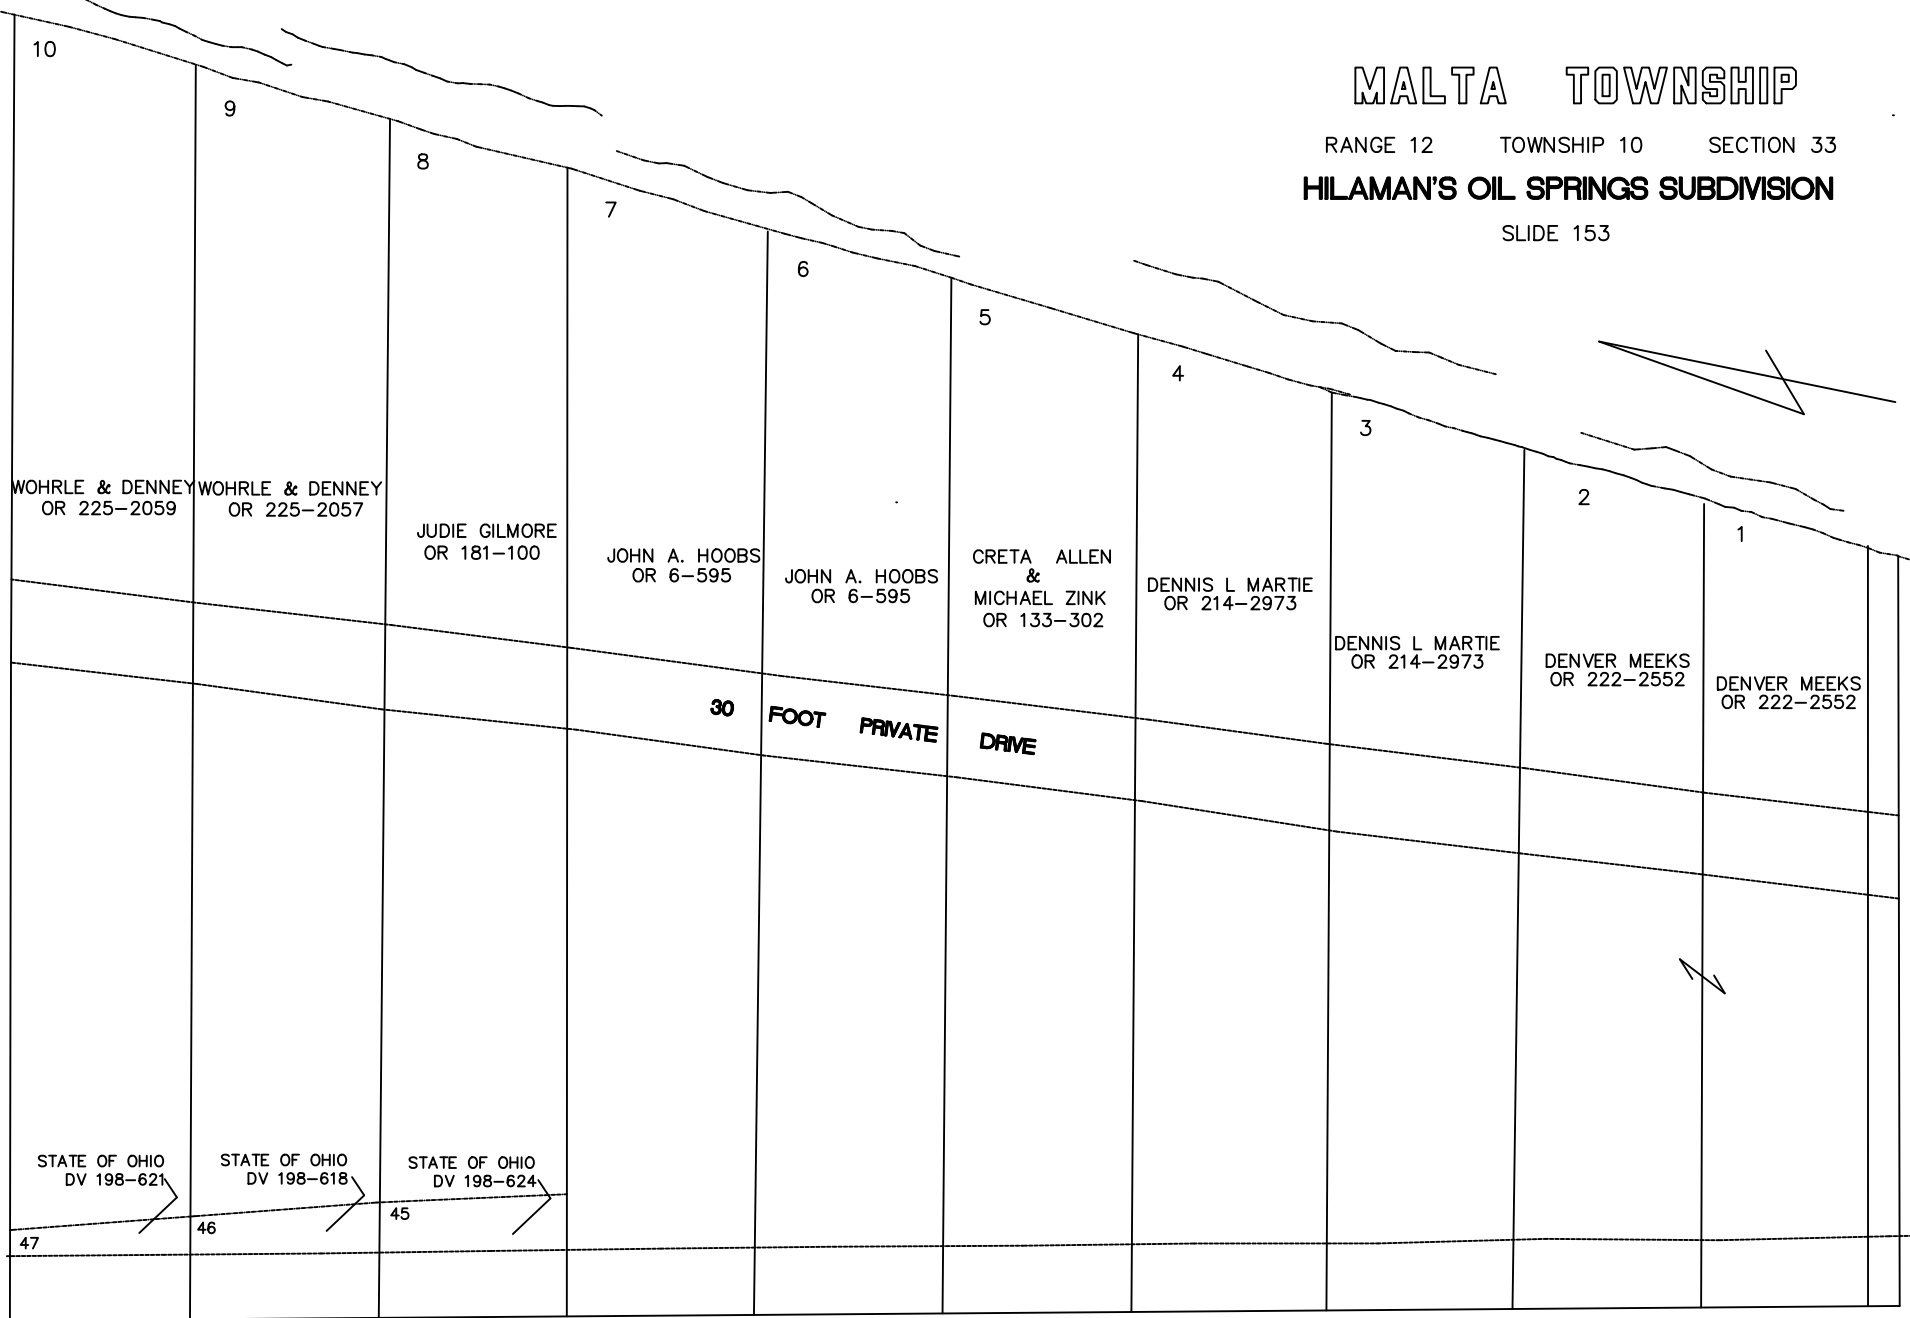

10

9

8

7

6

5

4

3

2

1

WOHRLE & DENNEY
OR 225-2059

WOHRLE & DENNEY
OR 225-2057

JUDIE GILMORE
OR 181-100

JOHN A. HOOBS
OR 6-595

JOHN A. HOOBS
OR 6-595

CRETA ALLEN
&
MICHAEL ZINK
OR 133-302

DENNIS L MARTIE
OR 214-2973

DENNIS L MARTIE
OR 214-2973

DENVER MEEKS
OR 222-2552

DENVER MEEKS
OR 222-2552

30 FOOT PRIVATE DRIVE

STATE OF OHIO
DV 198-621

STATE OF OHIO
DV 198-618

STATE OF OHIO
DV 198-624

47

46

45

STATE ROUTE 669