


MARION TOWNSHIP SECTION 08 R12 TWP 8
MORGAN COUNTY, OH

BRUNER RAMSEY SUBDIVISION

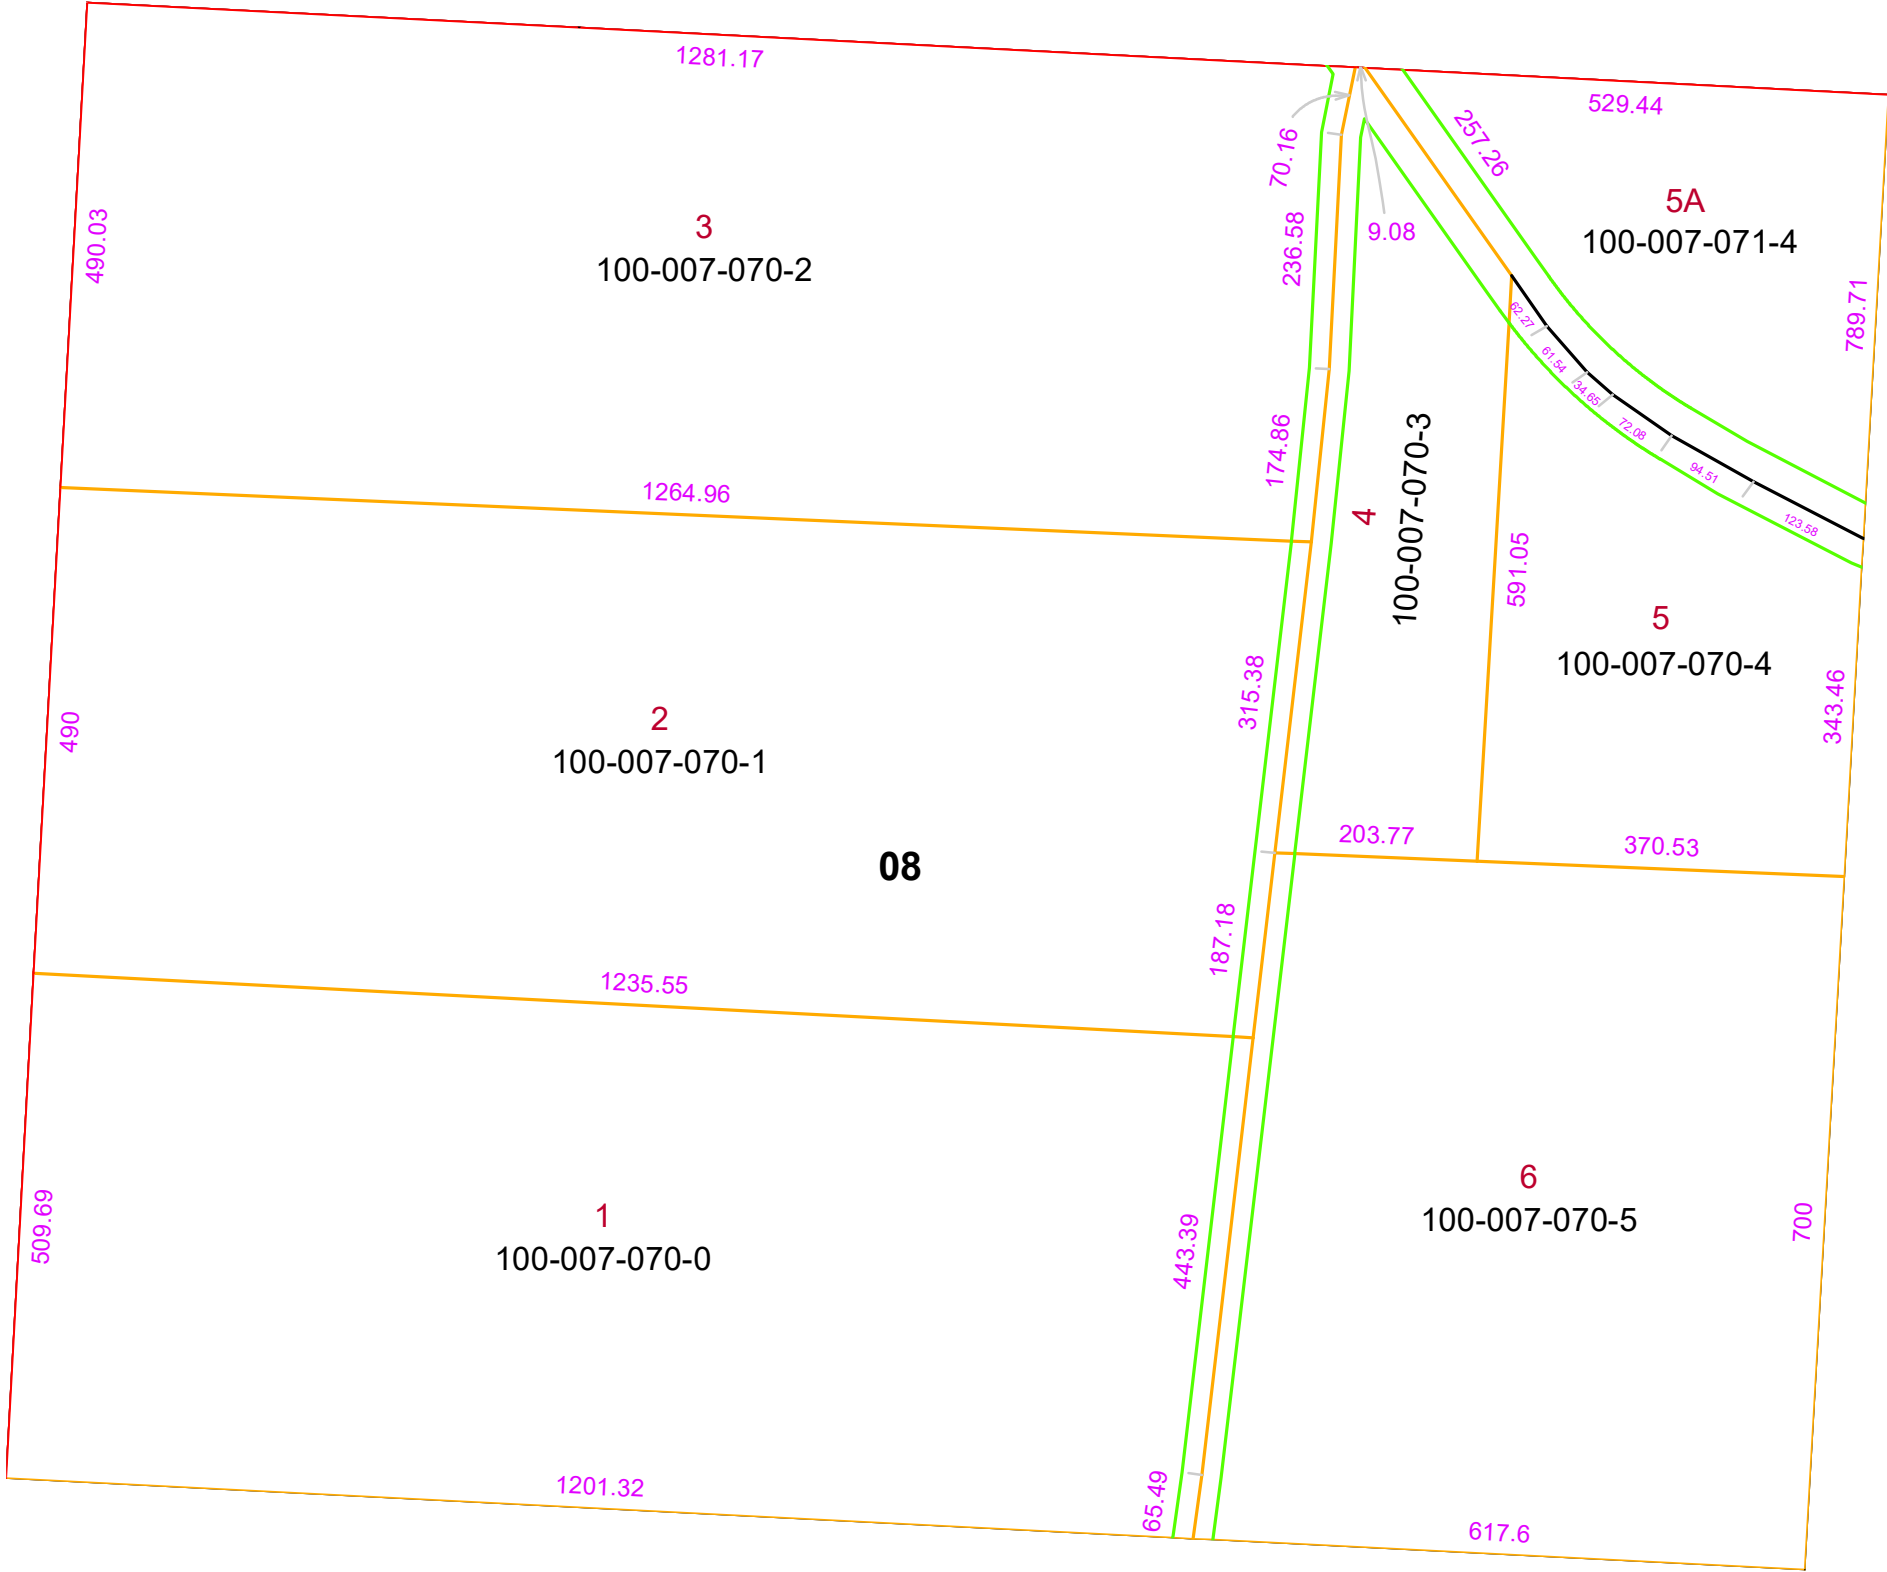

PIN	Owner	VOL	PAGE	LegalDescr	Acres
100-007-070-1	FIREWICK ERIC B & MADELINE A	OR225	3448	R12 T08 S08 BRUNER RAMSEY	14.228
100-007-070-2	FIREWICK ERIC B & MADELINE A	OR217	187	R12 T08 S08 BRUNER RAMSEY	14.162
100-007-070-3	HOPSTETTER SAVANNAH	OR218	481	R12 T08 S08 BRUNER RAMSEY	3.008
100-007-070-5	OGLE RANDALL F & DARLENE B CALLISON OGLE	OR227	2234	R12 T08 S08 BRUNER RAMSEY	9.526
100-007-070-0	SHUMAKER DUANE	OR207	2742	R12 T08 S08 BRUNER RAMSEY	14.236
100-007-070-4	SOUTHALL JESSICA & WILLIAM WILLIS	OR215	2077	R12 T08 S08 BRUNER RAMSEY	3.375
100-007-071-4	WILLIAMS SEAN D & MAGGIE J	OR232	3560	R12 T08 S08 BRUNER RAMSEY	3.34



Boundaries	
----- Hidden	--- ROW
--- Hydro	--- Section
--- Roads	--- Lot
--- County	--- Parcel
	--- Township
	--- Parcels

