


MARION TOWNSHIP FRACTION 13 R12 TWP 8 MORGAN COUNTY, OH

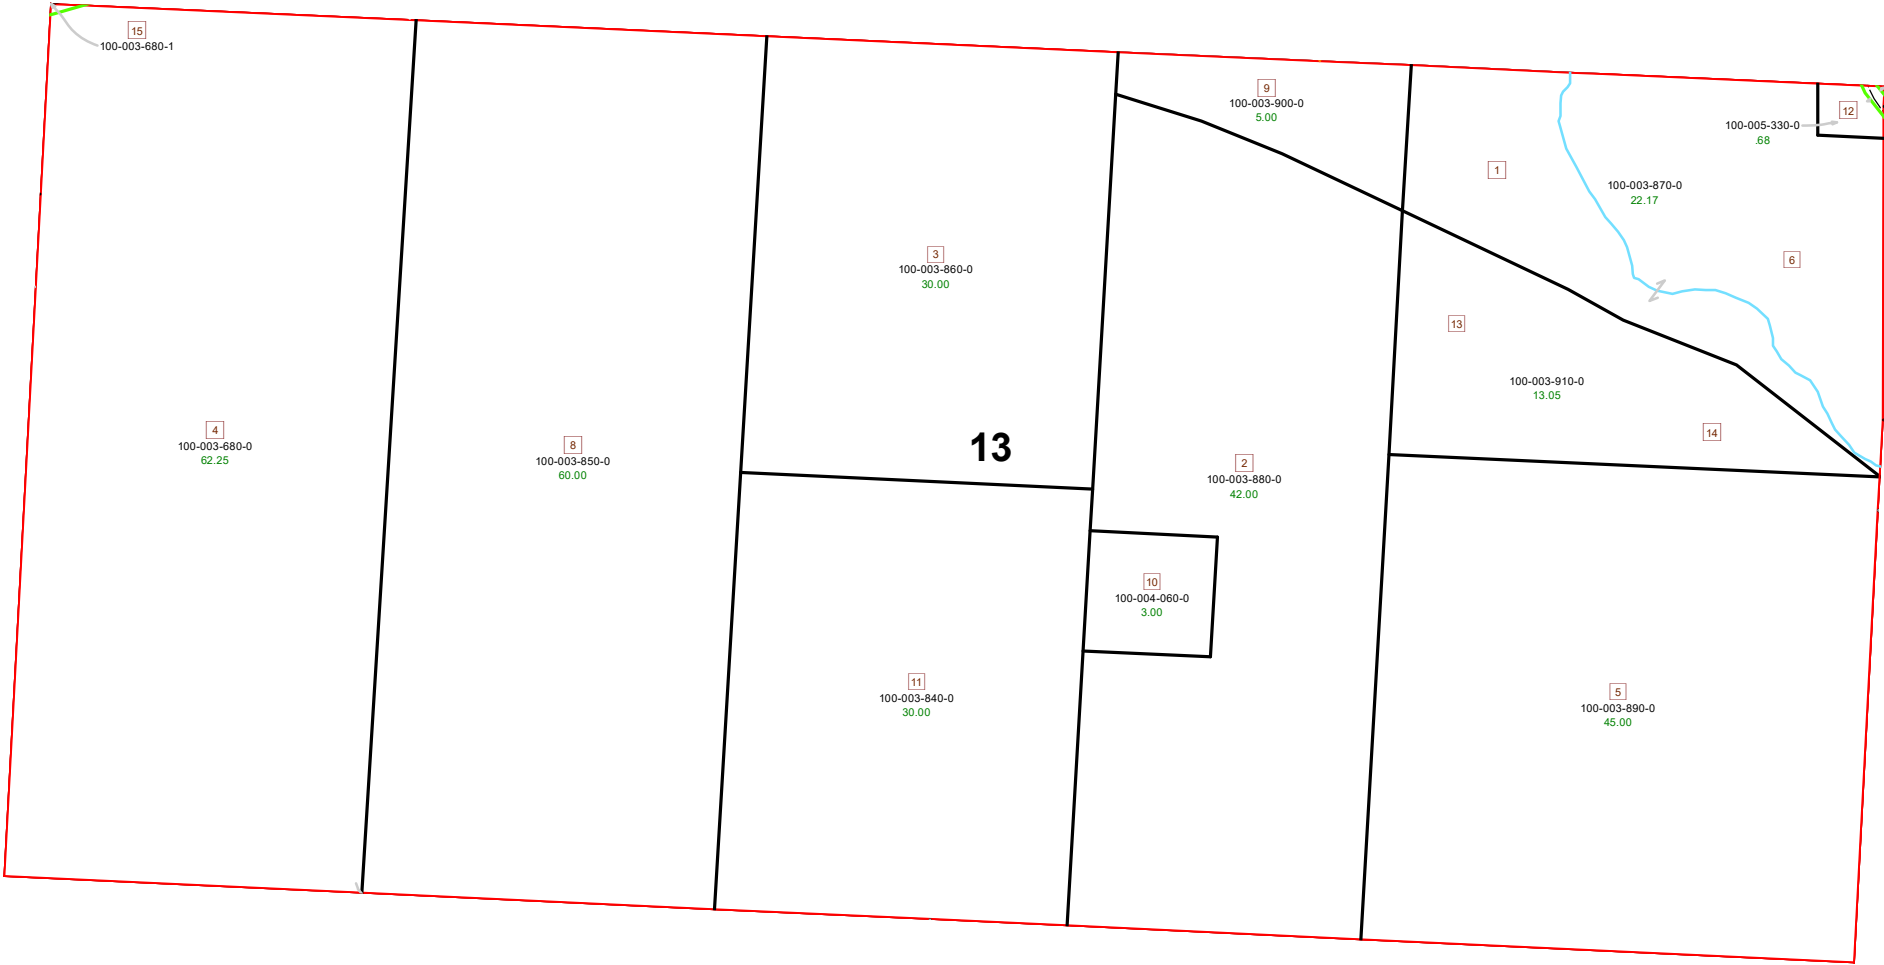

PIN	Owner	VOL	PAGE	LegalDescr	Acres
100-005-330-0	MAYLE CECIL M JR	OR222	510	R12 T08 S00 FR 13 SD 12	0.68
100-004-060-0	WILLIAM JEFFERS FAMILY TREE FARM LTD	OR207	1298	R12 T08 S00 FR 13 SD 10	3
100-003-840-0	WILLIAM JEFFERS FAMILY TREE FARM LTD	OR207	1298	R12 T08 S00 FR 13 SD 11	30
100-003-890-0	WILLIAM JEFFERS FAMILY TREE FARM LTD	OR207	1298	R12 T08 S00 FR 13 SD 5	45
100-003-910-0	WILLIAM JEFFERS FAMILY TREE FARM LTD	OR207	1298	R12 T08 S00 FR 13 SD 13-14	13.05
100-003-880-0	WILLIAM JEFFERS FAMILY TREE FARM LTD	OR207	1298	R12 T08 S00 FR 13 SD 2	42
100-003-870-0	WILLIAM JEFFERS FAMILY TREE FARM LTD	OR207	1298	R12 T08 S00 FR 13 SD 1-6	22.17
100-003-900-0	WILLIAM JEFFERS FAMILY TREE FARM LTD	OR207	1298	R12 T08 S00 FR 13 SD 9	5
100-003-860-0	WILLIAM JEFFERS FAMILY TREE FARM LTD	OR207	1298	R12 T08 S00 FR 13 SD 3	30
100-003-850-0	WILLIAM JEFFERS FAMILY TREE FARM LTD	OR207	1298	R12 T08 S00 FR 13 SD 8	60
100-003-680-0	WILLIAM JEFFERS FAMILY TREE FARM LTD	OR207	1298	R12 T08 S00 FR 13 SD 4	62.254



Boundaries	
----- Hidden	--- ROW
--- Hydro	--- Section
--- Roads	--- Lot
--- County	--- Township
--- Parcel	--- Parcels



Disclaimer: The information that these maps contains is for reference purposes only. Please bring any erros to the attention of the Engineer's Office staff.
Thank you

Source: Morgan County Engineer's Office
Author: Marcia Wolfe
Date: 7/10/2020

