




MARION TOWNSHIP FRACTION 4 R12 TWP 8 MORGAN COUNTY, OH

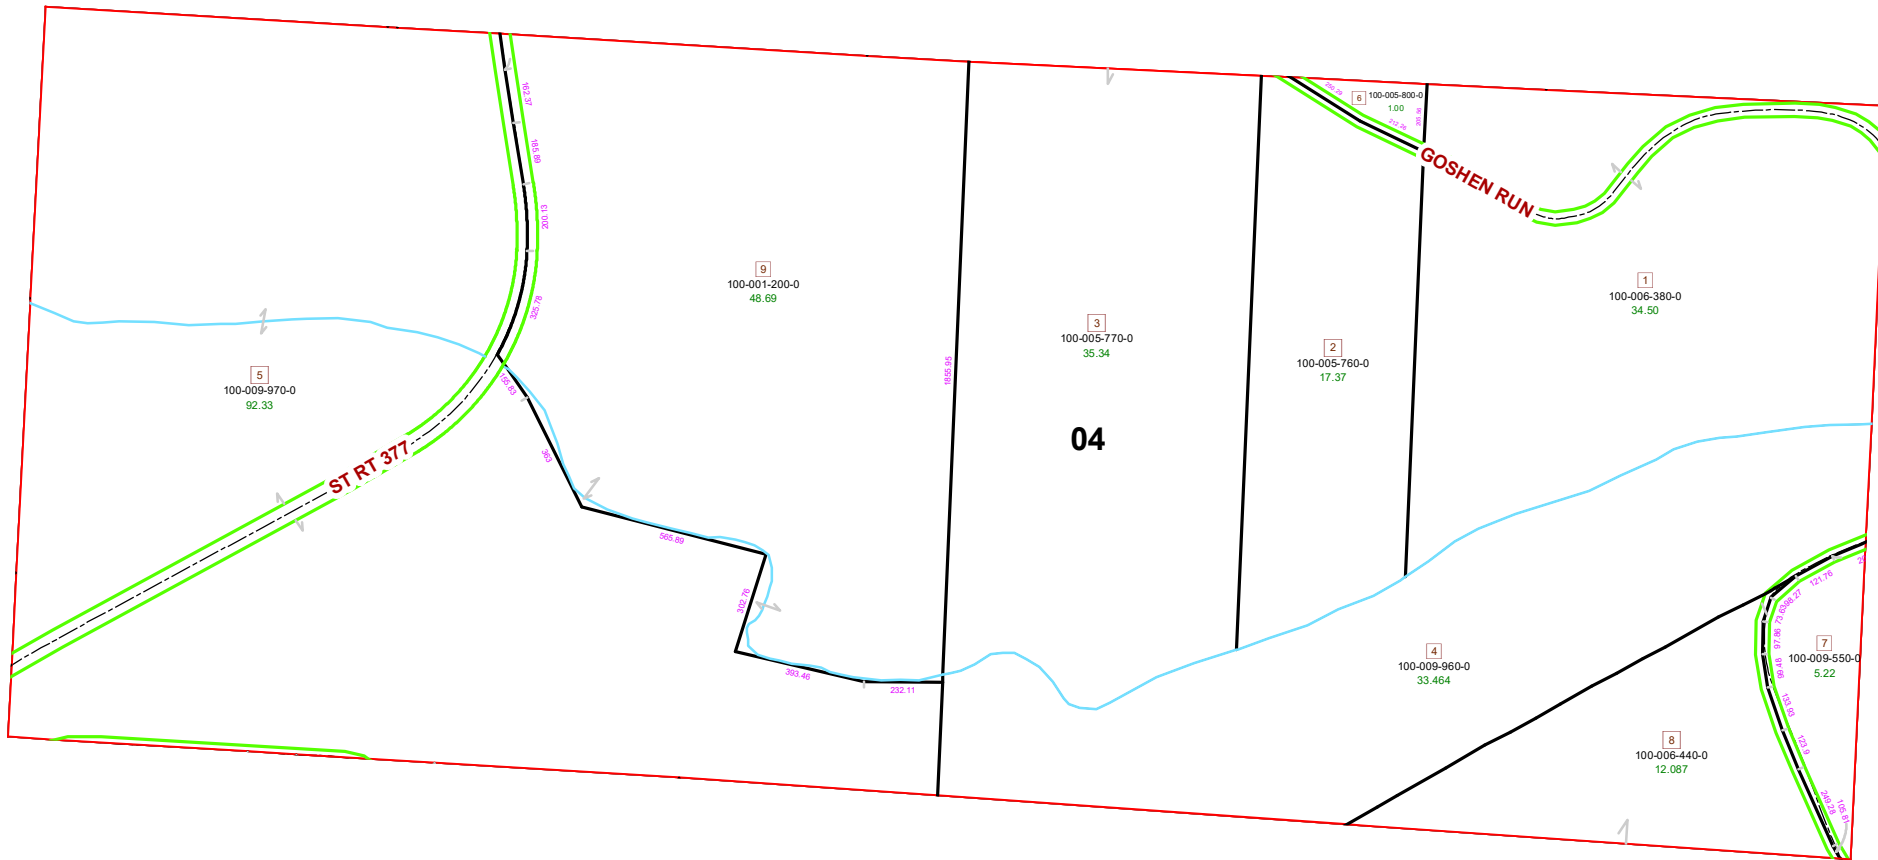

PIN	Owner	VOL	PAGE	LegalDescr	Acres
100-005-800-0	MOODY SUSAN ANN	D.V 164	319	R12 T08 S00 FR 4 SD 6	1
100-001-200-0	MOODY SUSAN ANN	OR77	317	R12 T08 S00 FR 4 SD 9	48.692
100-005-760-0	MOODY SUSAN ANN	D.V 164	319	R12 T08 S00 FR 4 SD 2	17.37
100-005-770-0	MOODY SUSAN ANN	OR77	317	R12 T08 S00 FR 4 SD 3	35.34
100-009-960-0	NICESWANGER JEFFREY D & ERIC W & ROGER D	OR210	2160	R12 T08 S00 FR 4 SD 4	33.464
100-009-550-0	NICESWANGER ROGER D & JANET S & JEFFREY D &	OR210	2160	R12 T08 S00 FR 4 SURVIV	5.226
100-006-380-0	OLNEY ALLEN	D.V 188	299	R12 T08 S00 FR 4 SD 1	34.5
100-009-970-0	POOL LYNDELL	OR222	2170	R12 T08 S00 FR 4 SD 5	92.338
100-006-440-0	YODER JESSE & JORDON	OR0228	2759	R12 T08 S00 FR 4 SD 8 S	12.087

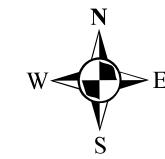

Boundaries		
-----	Hidden	---
---	Roads	---
---	County	---
---	Hydro	---
---	Lot	---
---	Parcel	---
---	ROW	---
---	Section	---
---	Township	---
---	Parcels	---

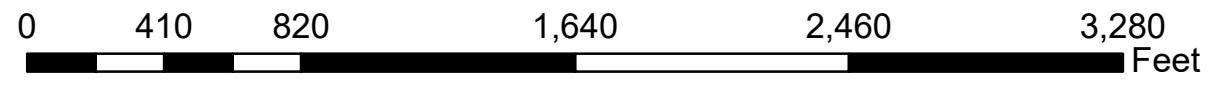

Disclaimer: The information that these maps contains is for reference purposes only. Please bring any errors to the attention of the Engineer's Office staff.
Thank you