



# LEIGH-ANN SUBDIVISION

## MEIGSVILLE TOWNSHIP SECTION 27 R11 TWP 10 MORGAN COUNTY, OHIO

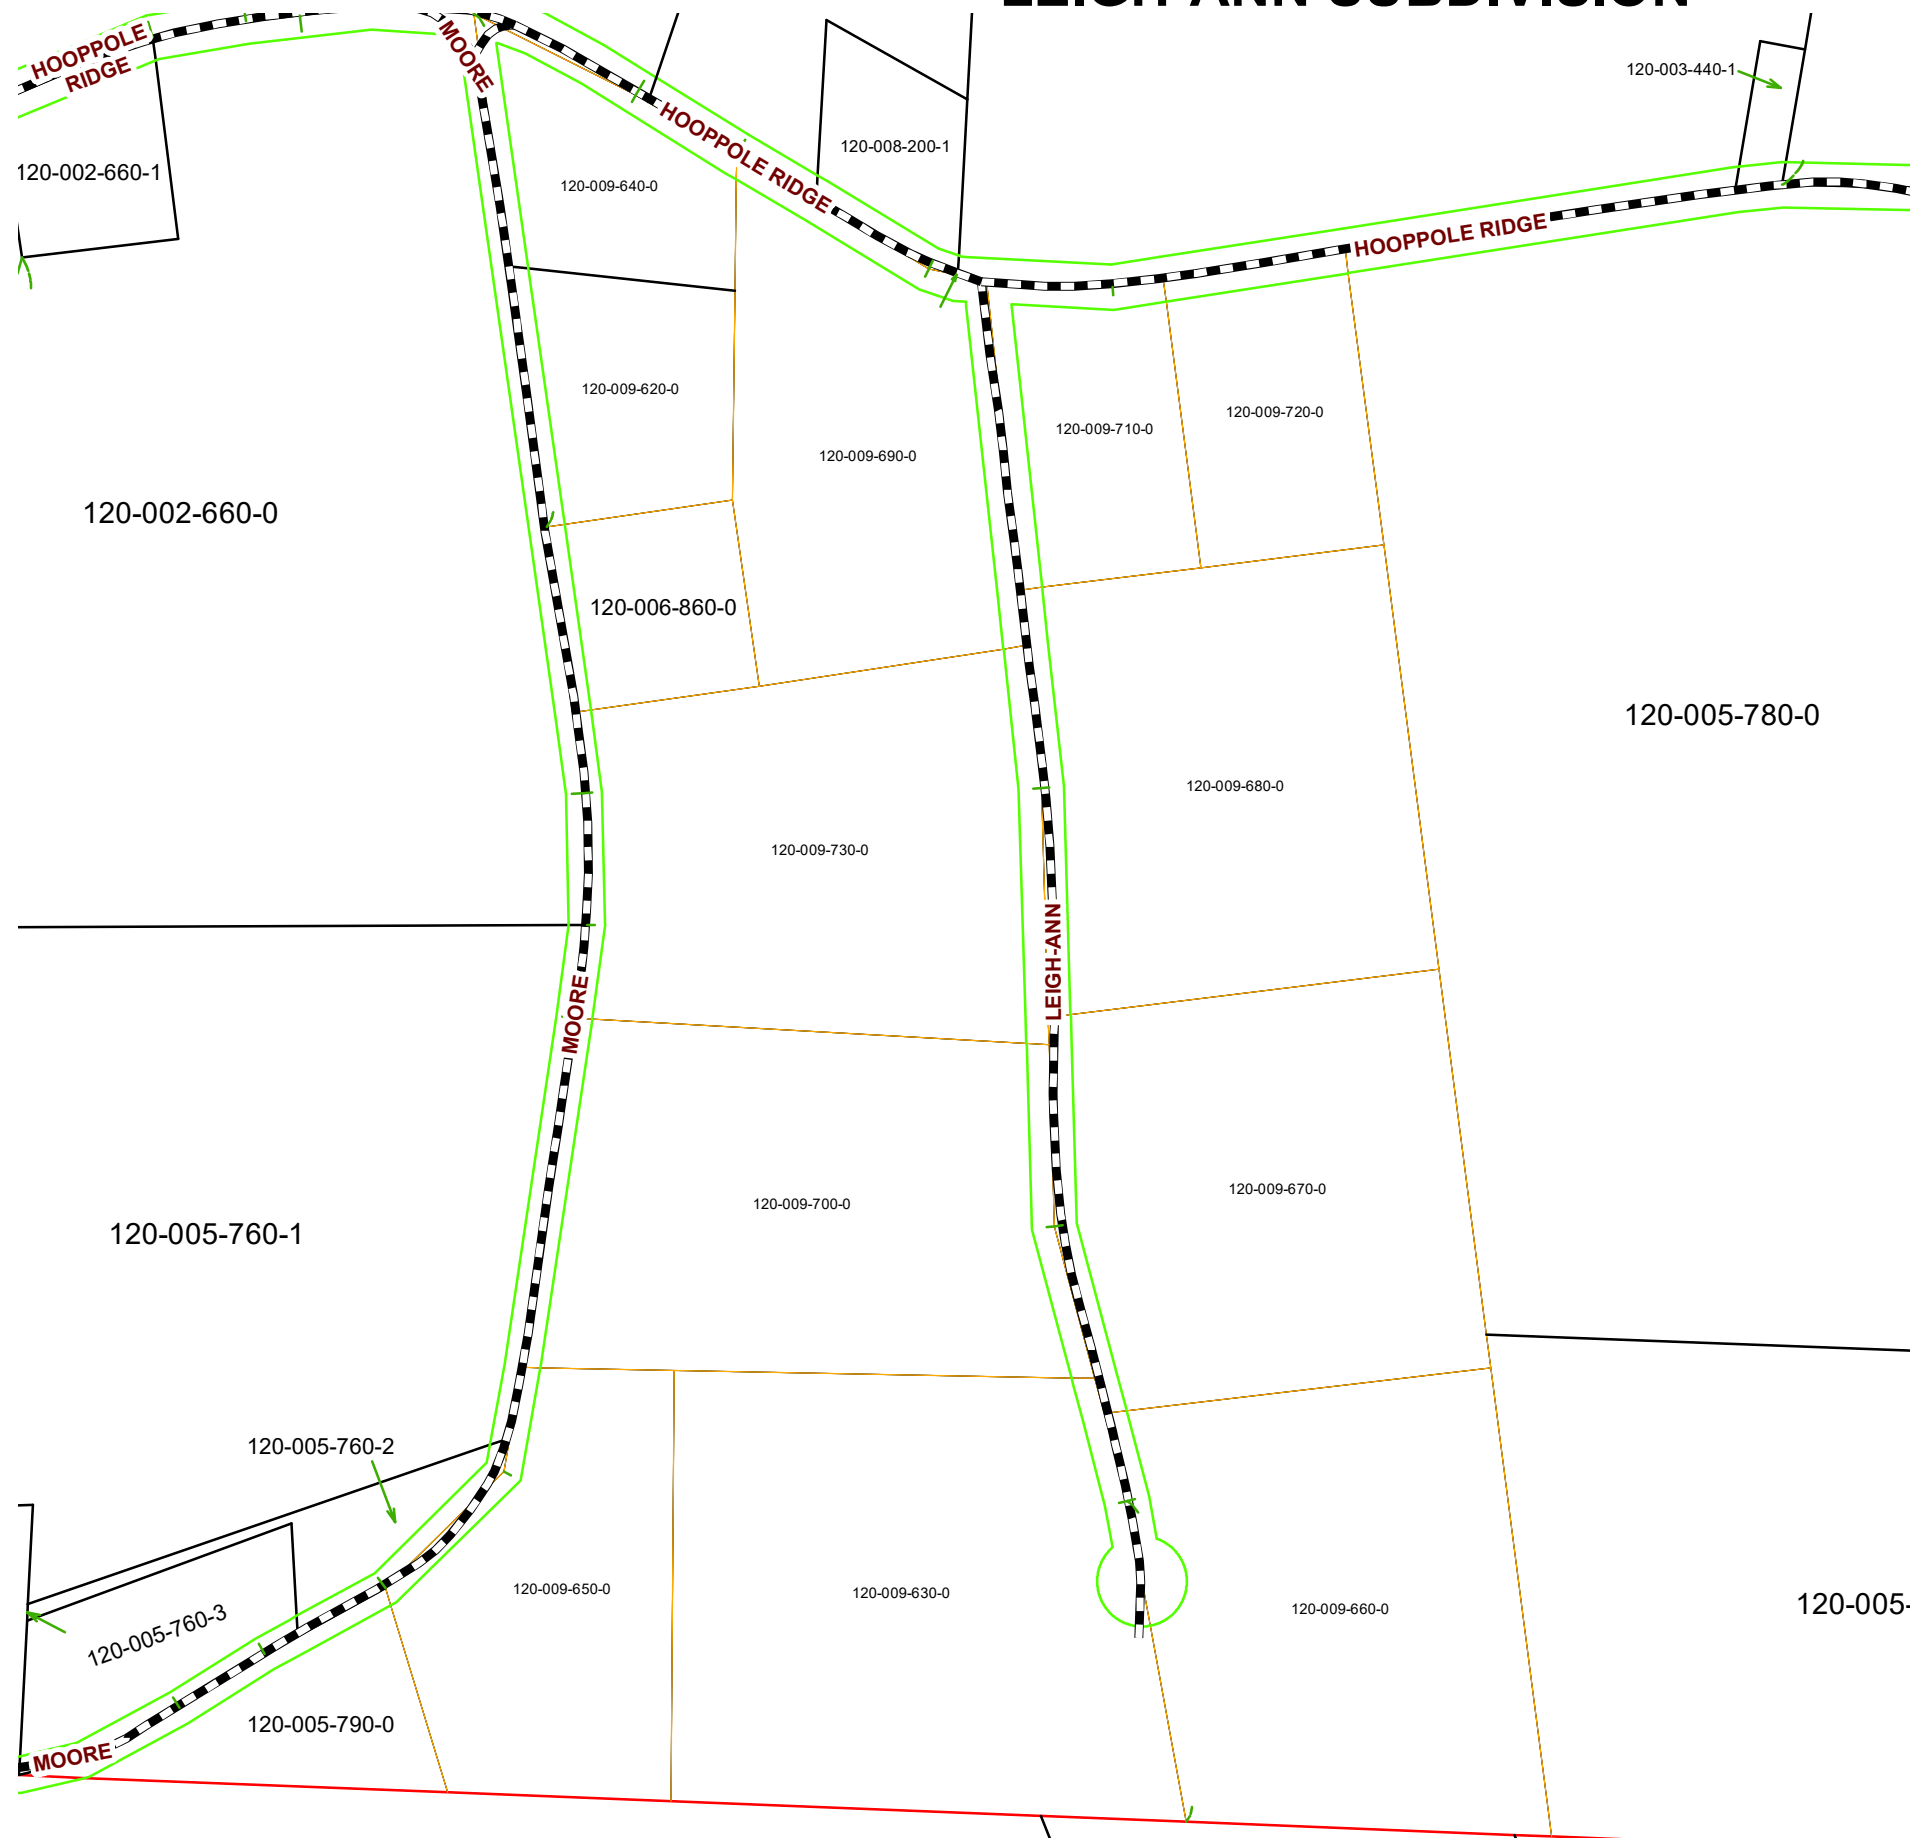

PIN	Owner	VOL	PAG	LegalDescr	Acres	Survey_Ref
120-009-630-0	BALDWIN RANDALL GENE & MELANIE	OR139	732	LEIGH-ANN SD IN L	5.87	NoSurvey.pdf
120-009-620-0	ELLIS DAVID A & BELINDA S	OR28	347	LEIGH-ANN SD IN L	1.37	MIG-0066.pdf
120-009-650-0	EPSTEIN DOROTHY ANN	OR11	348	LEIGH ANN SD IN L	2.74	NoSurvey.pdf
120-009-660-0	MARSHALL JOHN A & SHERRY J	OR156	470	LEIGH ANN SD IN L	4.57	NoSurvey.pdf
120-009-670-0	RICHARDSON KENNETH F & JANET L T	D.V 195	123	LEIGH ANN SD IN L	4.46	NoSurvey.pdf
120-009-690-0	RILEY DOUGLAS J & RITA Y	D.V 206	802	LEIGH ANN SD IN L	3.32	NoSurvey.pdf
120-009-680-0	SAYATOVICH TERRY L & VICKIL	D.V 203	314	LEIGH ANN SD IN L	4.48	NoSurvey.pdf
120-009-710-0	SAYATOVICH TERRY L & VICKIL	D.V 203	314	LEIGH ANN SD IN L	1.49	NoSurvey.pdf
120-009-720-0	SAYATOVICH TERRY L & VICKIL	D.V 203	314	LEIGH ANN SD IN L	1.53	NoSurvey.pdf
120-009-640-0	SCHULTZ DOMINIQUE B & KENNETH B	OR229	1830	LEIGH-ANN SD IN L	1.31	MIG-0066.pdf
120-009-700-0	WORK GARY M	OR210	3107	LEIGH ANN SD IN L	5.07	NoSurvey.pdf
120-009-730-0	WORK GARY M & MARGARET A	D.V 181	89	LEIGH ANN SD IN L	4.62	NoSurvey.pdf

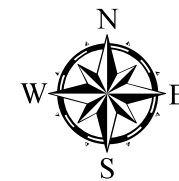

Boundaries			
	Hydro		Section
	Roads		Lot
	County		Township
	Parcel		ROW



Disclaimer: The information that these maps contains is for reference purposes only. Please bring any erros to the attention of the Engineer's Office staff. Thank you

Source: Morgan County Engineer's Office  
 Author: Marcia Wolfe  
 Date: 02/10/20

