



MORGAN TOWNSHIP SECTION 12 TWP 10 R 12 MORGAN COUNTY, OHIO

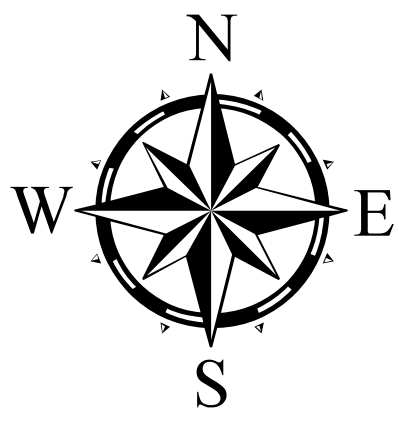

F R E E D O M A C R E S S U B D .

PIN	ListedName	LegalDescr	Acres	VOL	PAGE
130-005-710-0	MORRIS FREDERICK R & MILDRED CAROL	FREEDOM ACRES SD IN LOT 8 SUR	0.99	D.V	206 301
130-005-700-0	DILLE MICHAEL S & JODY L	FREEDOM ACRES SD IN LOT 7 SUR	0	OR84	402
130-005-690-0	DILLE MICHAEL S & JODY L	FREEDOM ACRES SD IN LOT 6 SUR	0	OR84	402
130-005-680-0	SMITH TONY C & CHERYL A	FREEDOM ACRES SD IN LOT 5 SUR	0.92	OR132	419
130-005-670-0	SMITH TONY C & CHERYL A	FREEDOM ACRES SD IN LOT 4 SUR	0	OR132	419
130-005-660-0	NEWBERRY CAROL E	FREEDOM ACRES IN LOT 3	0	OR203	2800
130-005-750-0	NEWBERRY CAROL E	FREEDOM ACRES SD IN LOT 2	0	OR203	2798
130-005-730-0	ERICKSON BRADLY D	FREEDOM ACRES SD IN LOT 1 EX O	0	OR232	4516
130-005-740-0	THE MORGAN COUNTY COMMISSIONERS	FREEDOM ACRES SD IN LOT 1 EX O	0.256	OR233	3319
130-005-720-0	MORRIS FREDERICK R & MILDRED CAROL	FREEDOM ACRES SD IN LOT 9 SUR	0	D.V	197 133

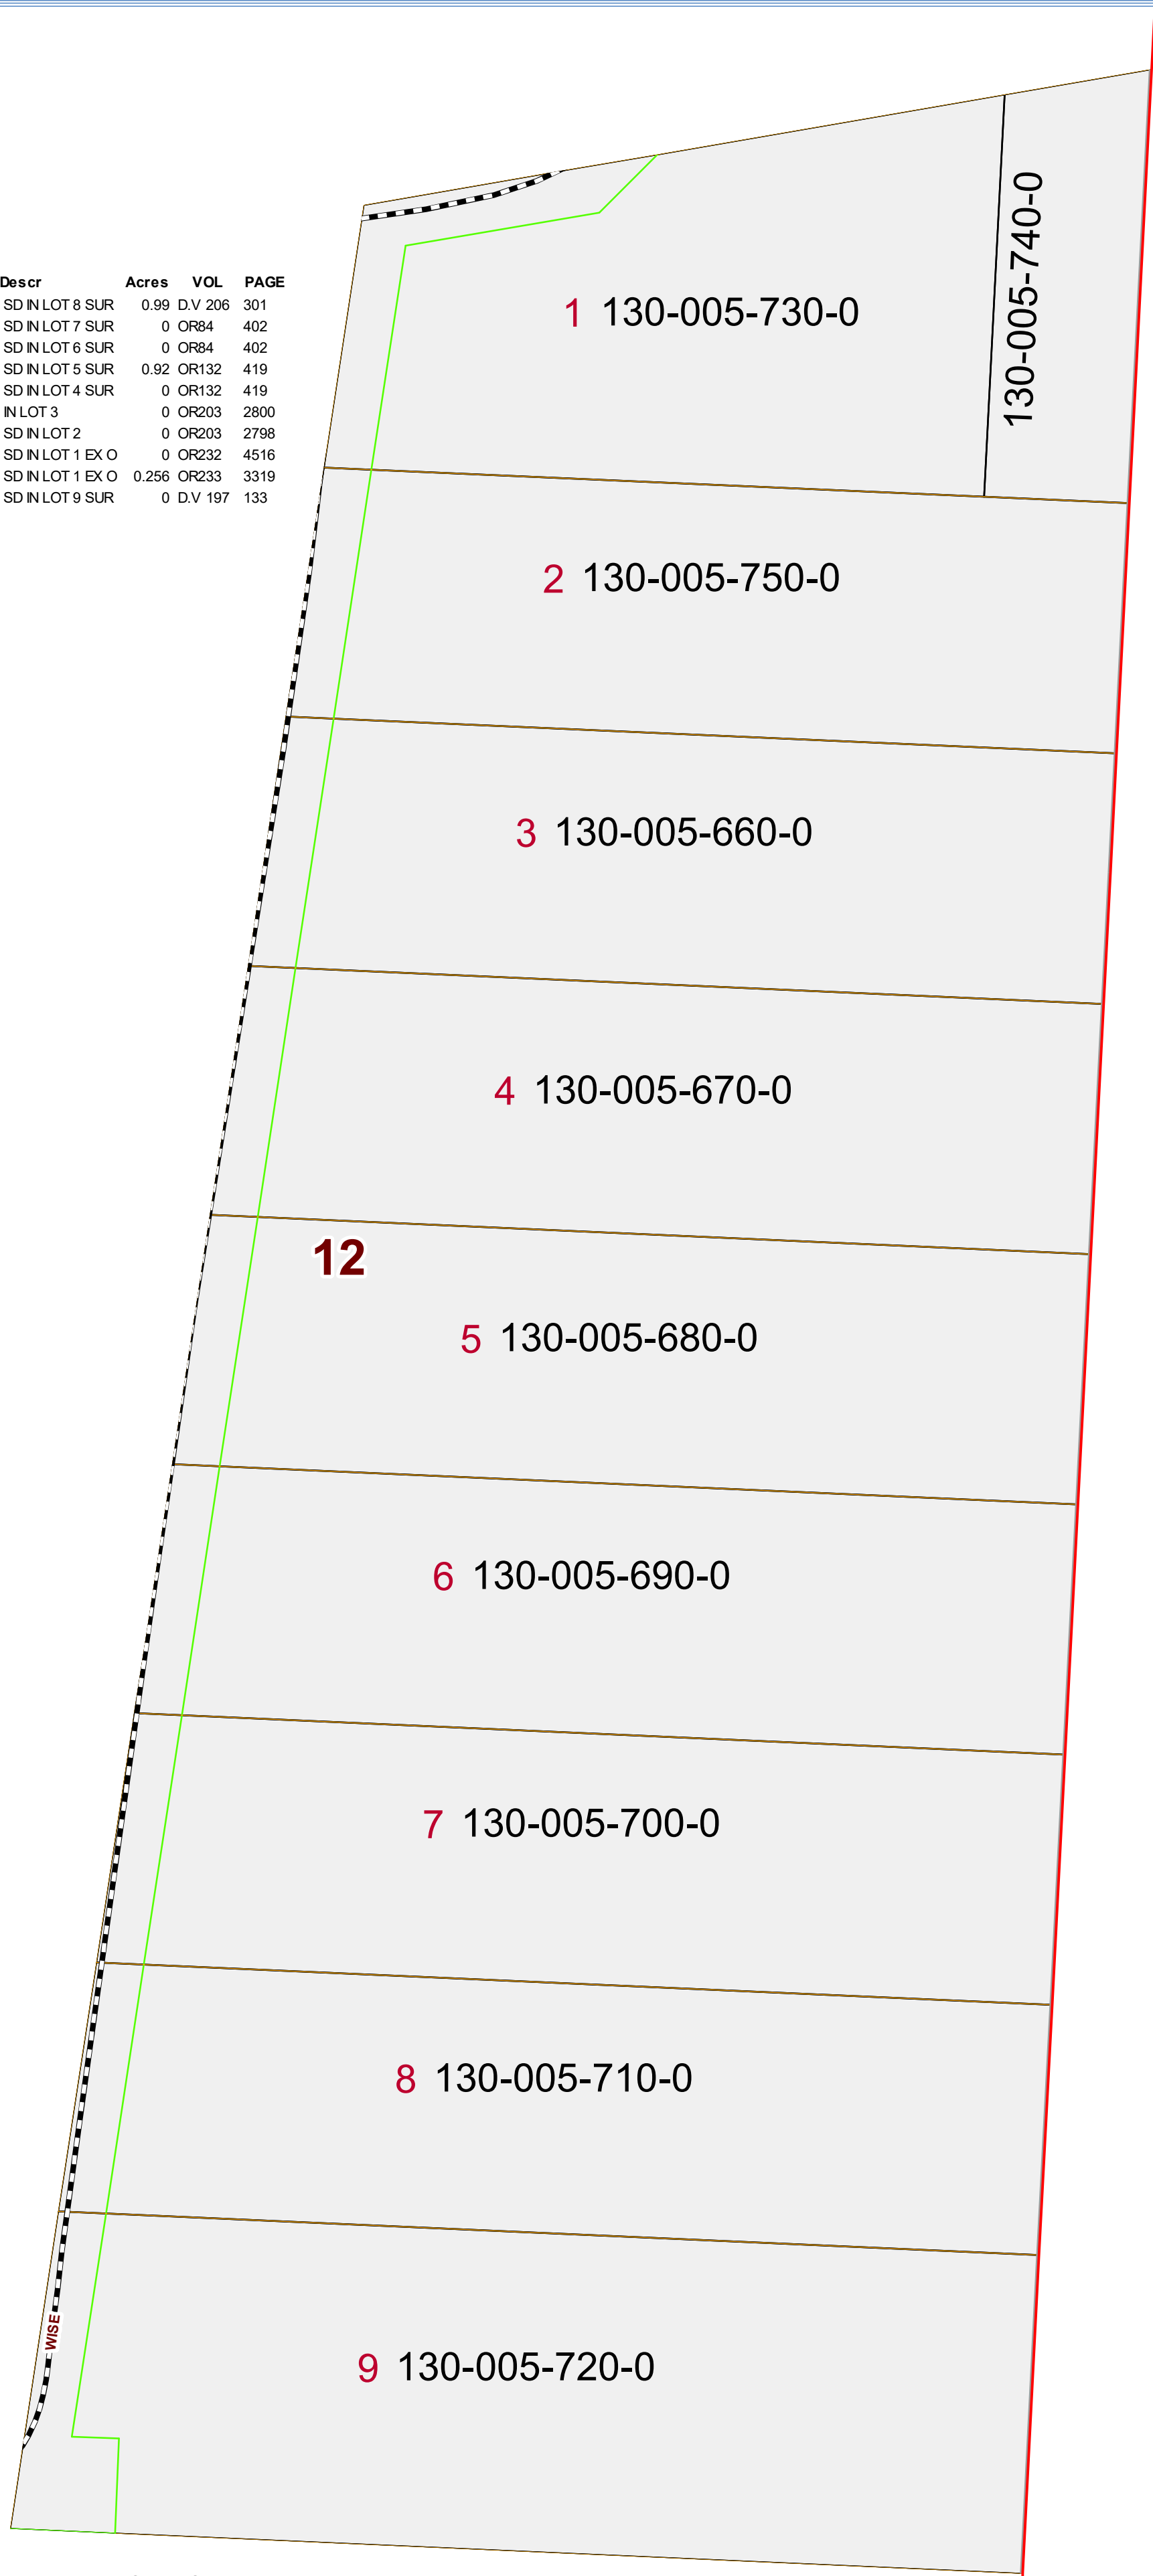

Boundaries			
	Hydro		Section
	Roads		Lot
	County		Township
	Parcel		ROW

Disclaimer: The information that these maps contains is for reference purposes only.
Please bring any errors to the attention of the Engineer's Office staff. Thank you

