



MORGAN TOWNSHIP SECTION 11 TWP 10 R 12 MORGAN COUNTY, OHIO

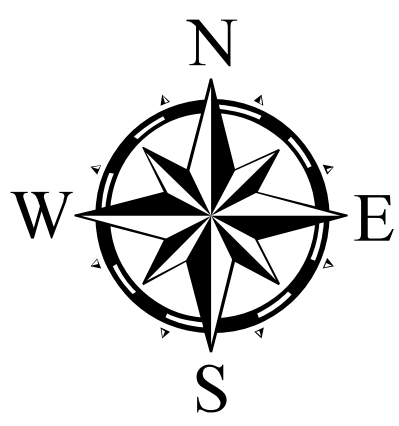

KENNWOOD VALLEY SUBD.

PIN	ListedName	LegalDescr	Acres	VOL	PAGE
140-010-750-2	CLOVER RIDGE LLC	LOT 1 KENNWOOD VALLEY SD	0.359	OR174	338
140-010-750-3	CLOVER RIDGE LLC	LOT 2 KENNWOOD VALLEY SD	0.894	OR174	338
140-010-760-4	CLOVER RIDGE LLC	LOT 6 KENNWOOD VALLEY SD	0.331	OR174	338
140-010-760-1	CLOVER RIDGE LLC	LOT 3 KENNWOOD VALLEY SD	0.902	OR174	335
140-010-760-3	CLOVER RIDGE LLC	LOT 5 KENNWOOD VALLEY SD	0.49	OR174	338
140-010-760-2	CLOVER RIDGE LLC	LOT 4 KENNWOOD VALLEY SD	0.872	OR174	335
140-010-761-4	CLOVER RIDGE LLC	LOT 6-A KENNWOOD VALLEY SD	0.182	OR174	338

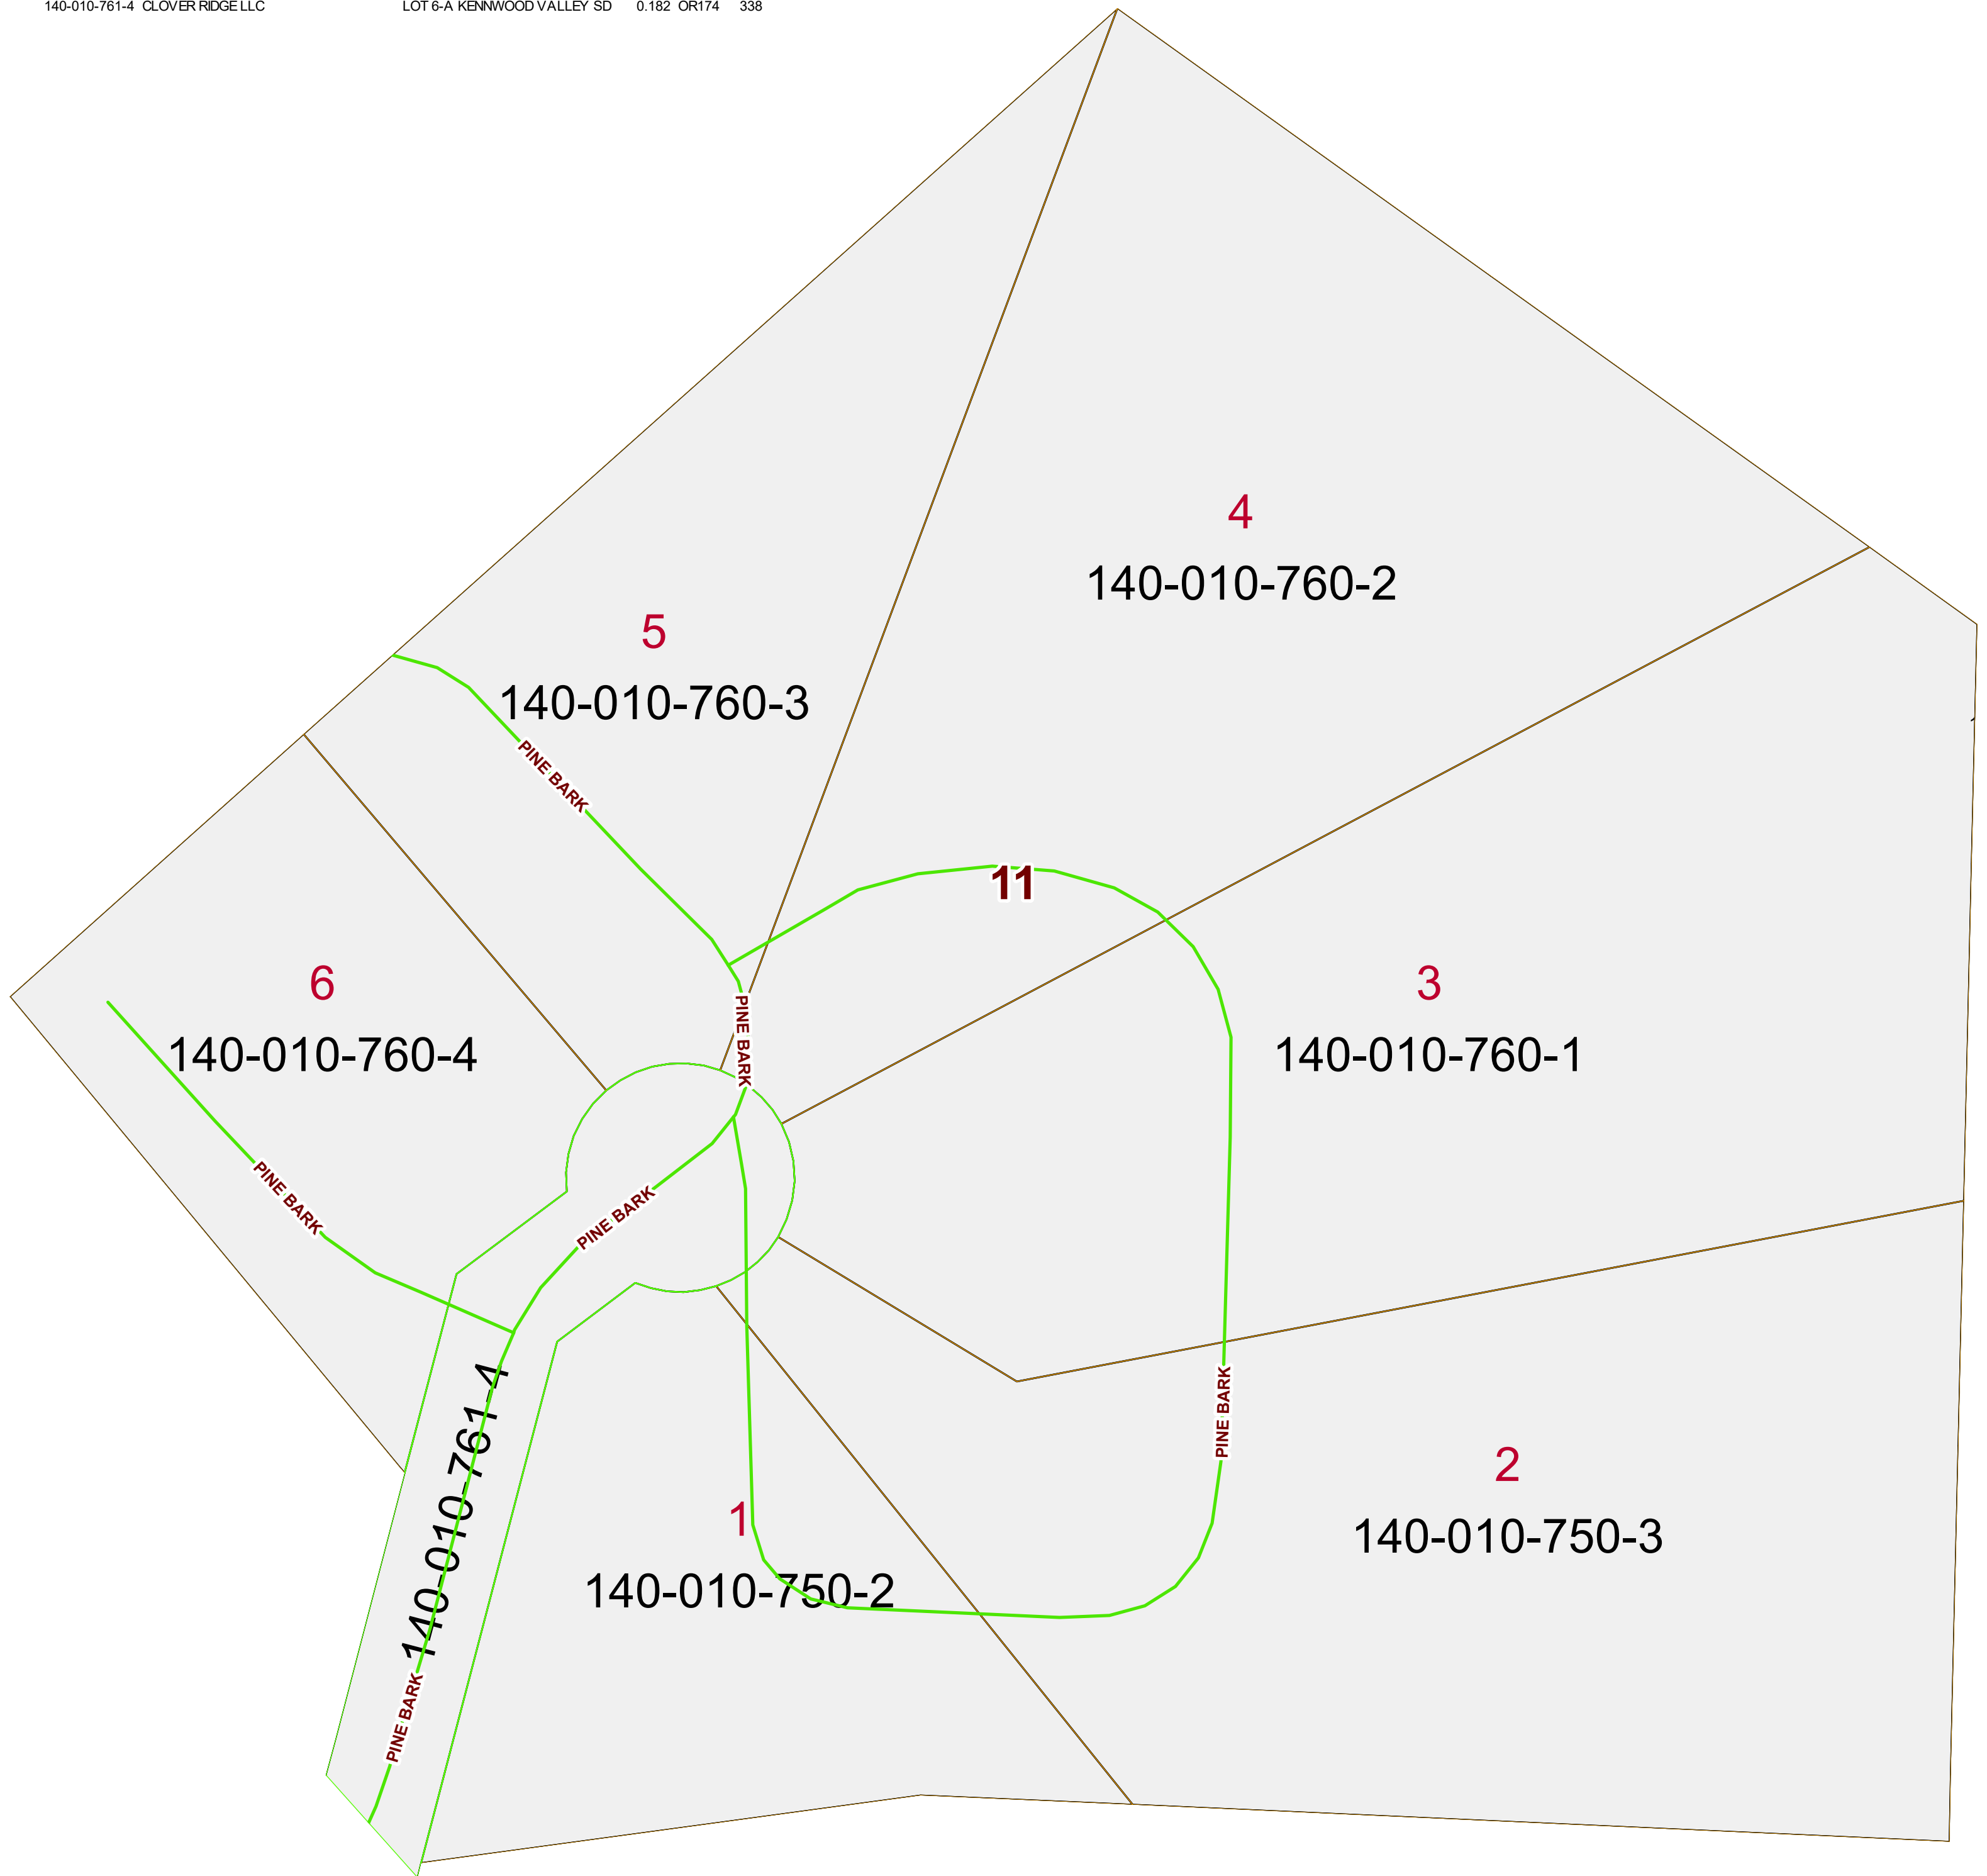

Disclaimer: The information that these maps contains is for reference purposes only.
Please bring any errors to the attention of the Engineer's Office staff. Thank you

Boundaries			
	Hydro		Section
	Roads		Township
	County		Parcel
	ROW		

