
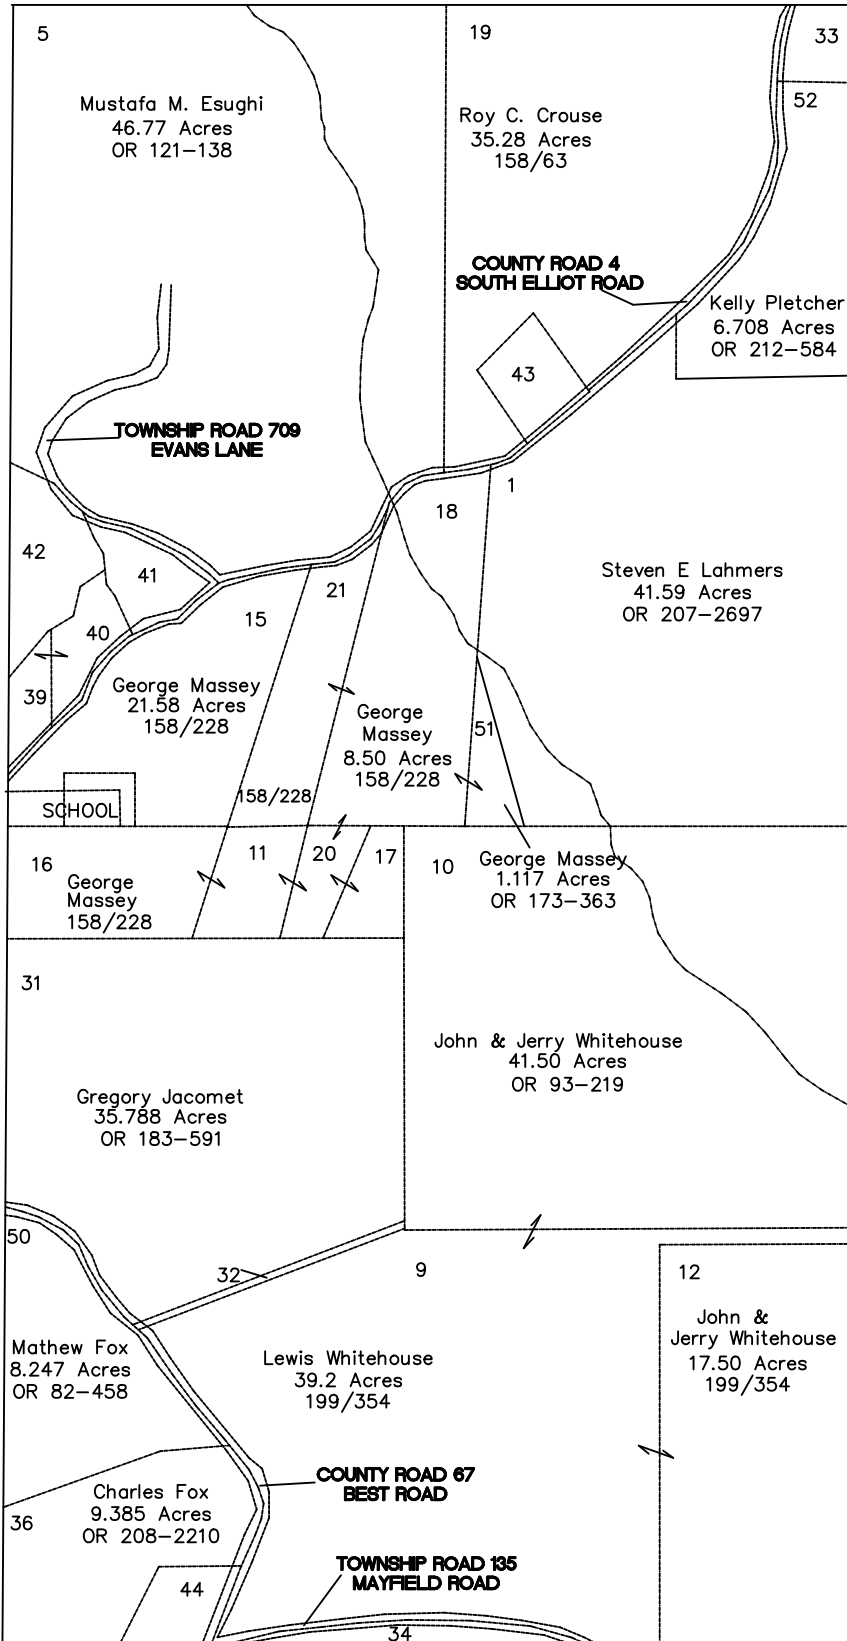


PENN TOWNSHIP

RANGE 12 TOWNSHIP 10 SECTION 32 EAST HALF

SCALE: 1 INCH = 400 FEET

 

- 32- L. Whitehouse 0.35 Acres 199/354
- 33- John E Harris 1.29 Acres OR 227-357
- 34- Dana B Best 2.06 Acres OR 219-759
- 39- Richard A Sheets 1.00 Acres OR 206-1470
- 40- Richard A Sheets 1.59 Acres OR 206-1470
- 41- John Jr. & Marjorie Barkhurst 1.80 Acres 155/235
- 42- John Jr. & Marjorie Barkhurst 2.92 Acres 155/327
- 43- Richard & Linda Sheets 1.62 Acres 164/603
- 44- Matt Fox 1.548 Acres OR 89-666