
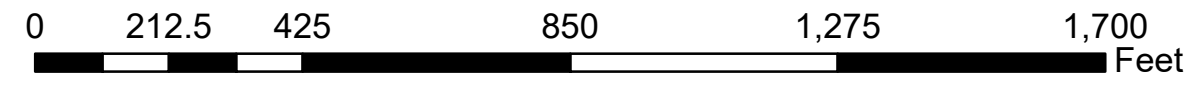


BELLOW WOODS SUBDIVISION

UNION TOWNSHIP SECTION 34 & 35 R 13 TWP 8 MORGAN COUNTY, OHIO

| PIN | Owner | LegalDescr | Acres | VOL | PAGE |
|---------------|---------------------|----------------------------|-------|-------|------|
| 160-005-650-9 | DONLEY ARLON J & MA | R13 T08 S35 LOT 9 BELLOW W | 13.19 | OR226 | 1450 |
| 160-005-650-3 | MCCORMICK ELIZABETH | LOT 3 BELLOW WOODS SUBDM | 23.46 | OR143 | 426 |
| 160-005-650-4 | MCCORMICK SARA S | LOT 4 BELLOW WOODS SD | 21.47 | OR111 | 353 |
| 160-005-650-5 | MCCORMICK SARA S | LOT 5 BELLOW WOODS SD | 19.32 | OR210 | 1368 |
| 160-005-651-1 | WALTERS CHARLES LE | LOT 10 BELLOW WOODS SD | 13.53 | OR168 | 127 |
| 160-005-650-6 | WEBER JEFF C | LOT 6 BELLOW WOODS SD | 8.27 | OR222 | 2703 |
| 160-005-650-8 | WEBER JEFF C | LOT 8 BELLOW WOODS SD | 9.67 | OR202 | 2550 |
| 160-005-650-2 | WEBER JEFF C | LOT 2 BELLOW WOODS SUBDM | 21.54 | OR214 | 2154 |
| 160-005-650-1 | WEBER JEFF C | LOT 1 BELLOW WOODS SUBDM | 21.65 | OR214 | 2154 |
| 160-005-650-7 | WEBER JEFF C | LOT 7 BELLOW WOODS SD | 9.78 | OR214 | 2154 |
| 160-013-170-0 | WEBER JEFF C | R13 T08 S34 SD 26 | 2 | OR222 | 2703 |

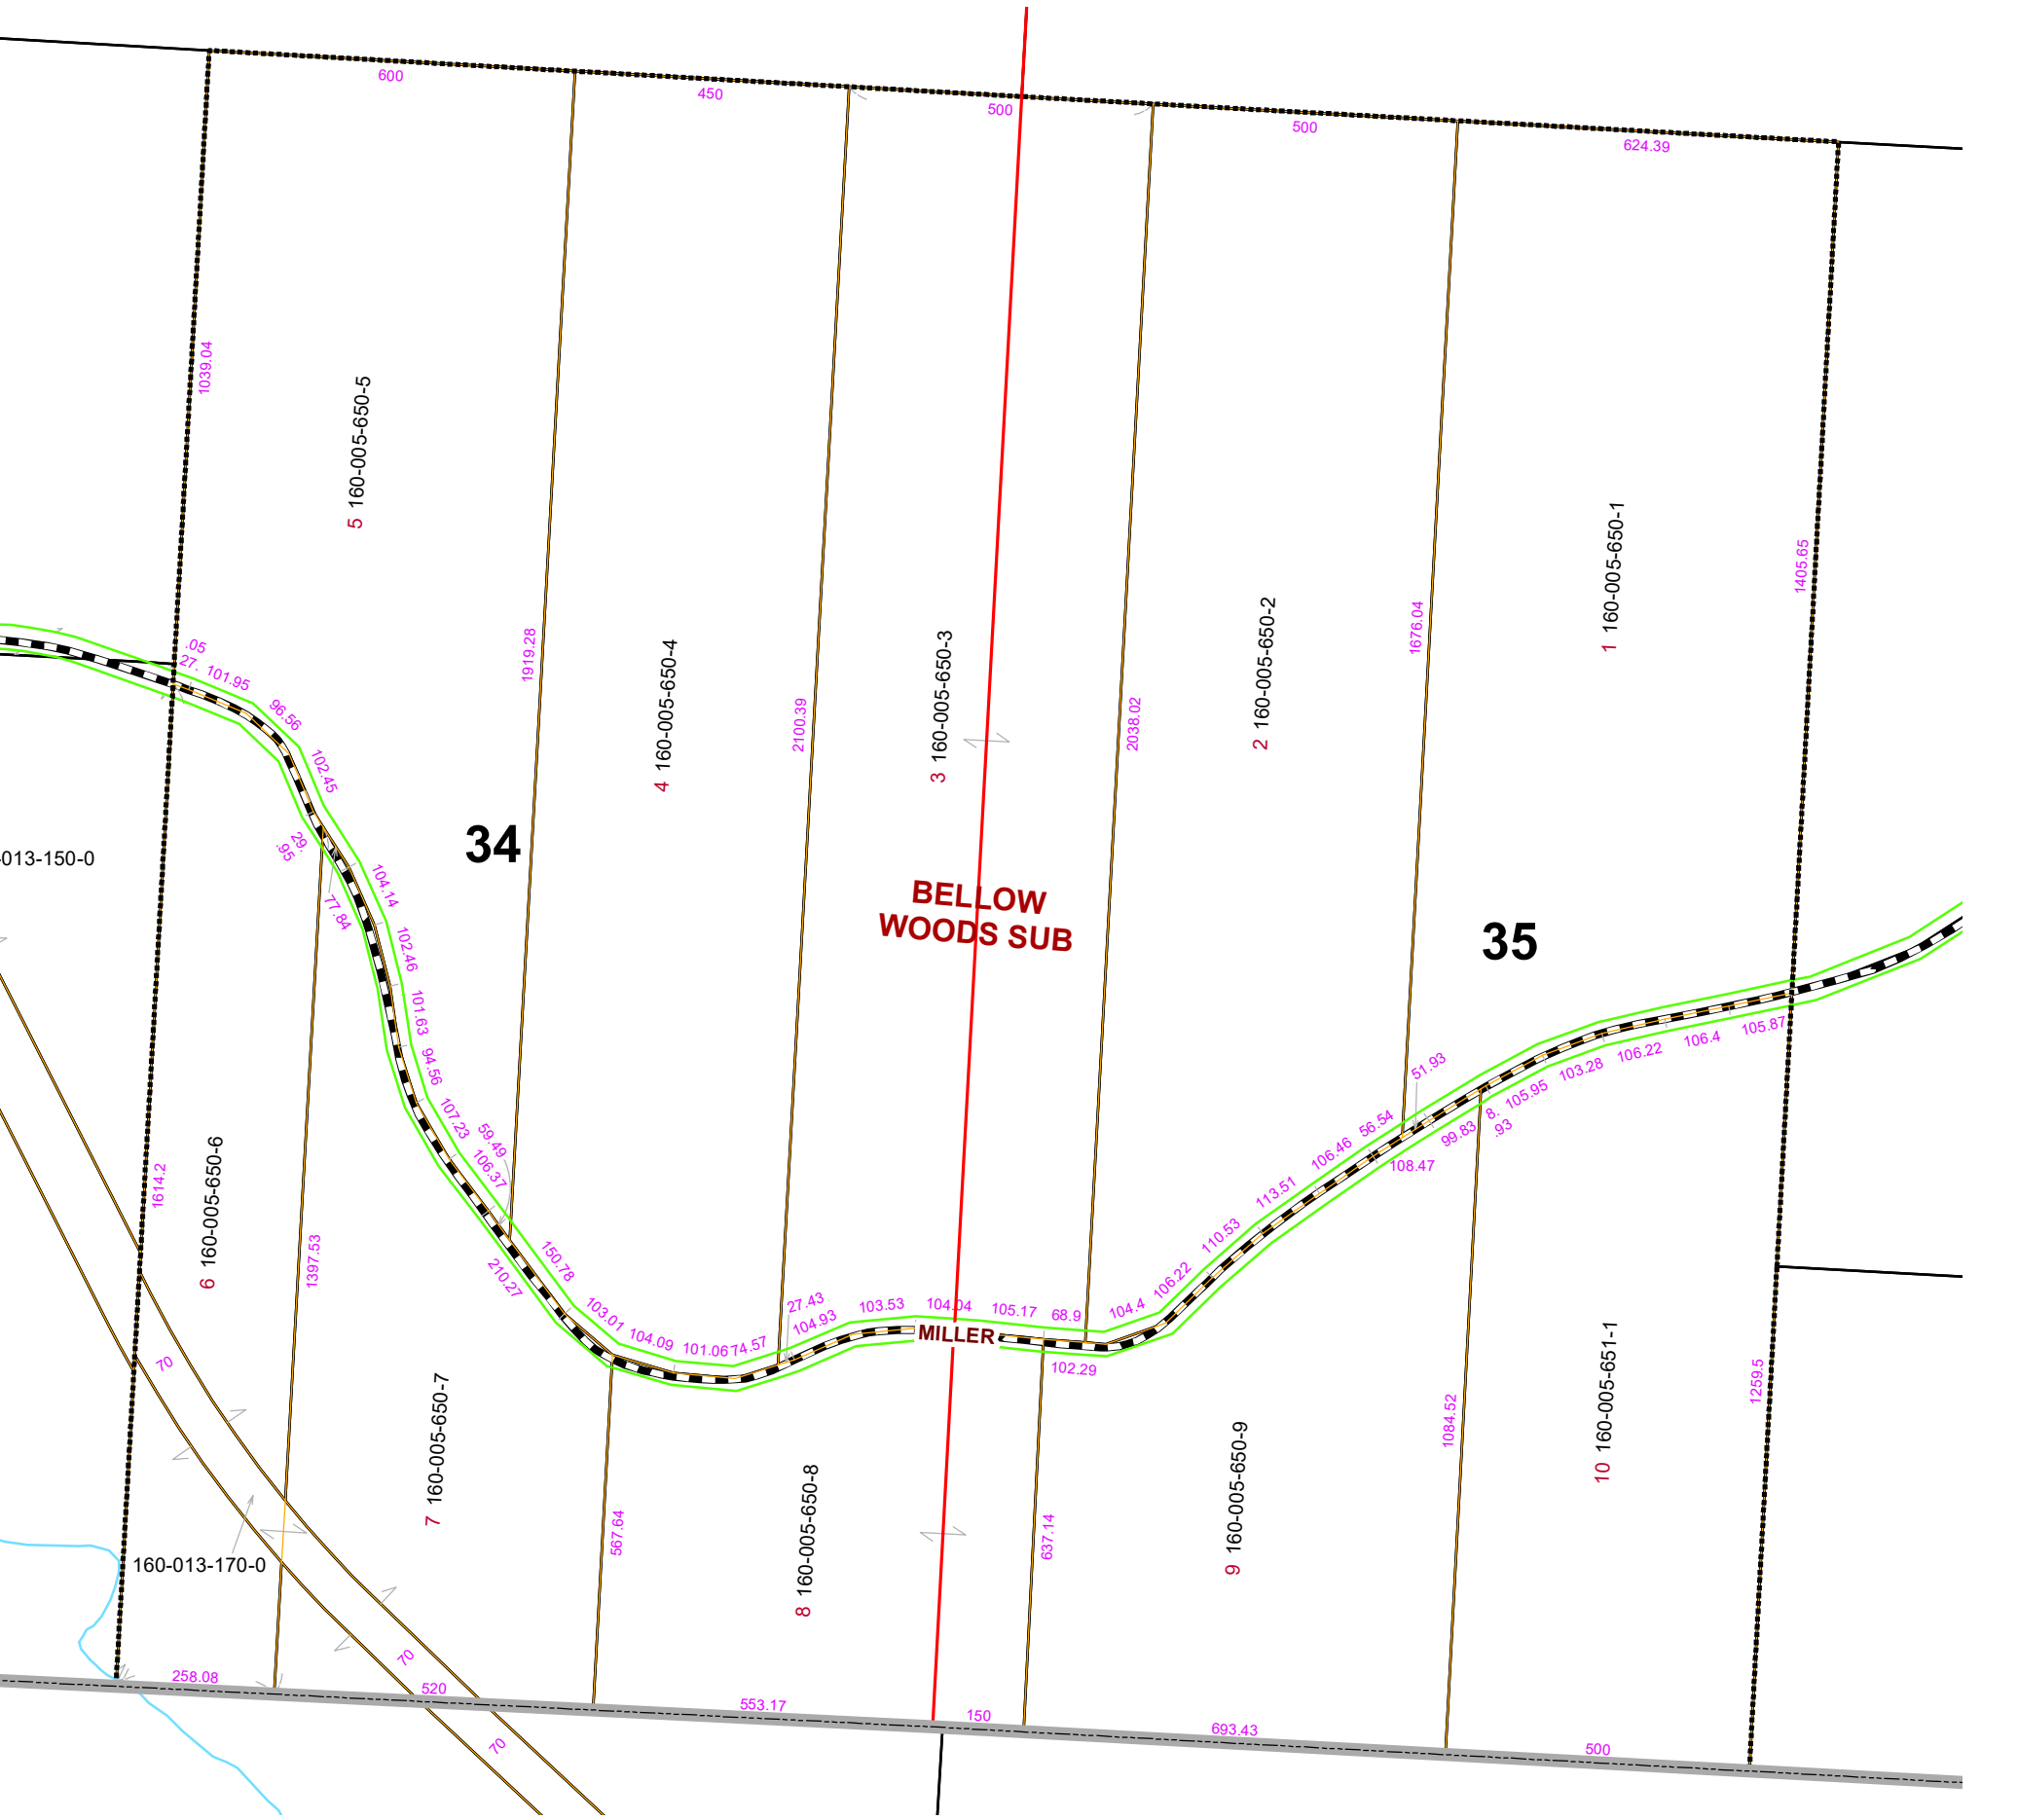

| Boundaries | |
|------------|----------|
| | Hydro |
| | Section |
| | Roads |
| | Lot |
| | Township |
| | County |
| | Parcel |
| | ROW |

Disclaimer: The information that these maps contains is for reference purposes only. Please bring any erros to the attention of the Engineer's Office staff. Thank you

Source: Morgan County Engineer's Office
 Author: Marcia Wolfe
 Date: 02/10/20