



DAVIS' ADDITION TO ROSSEAU


UNION TOWNSHIP SECTION 26 R 13 TWP 8 MORGAN COUNTY, OHIO

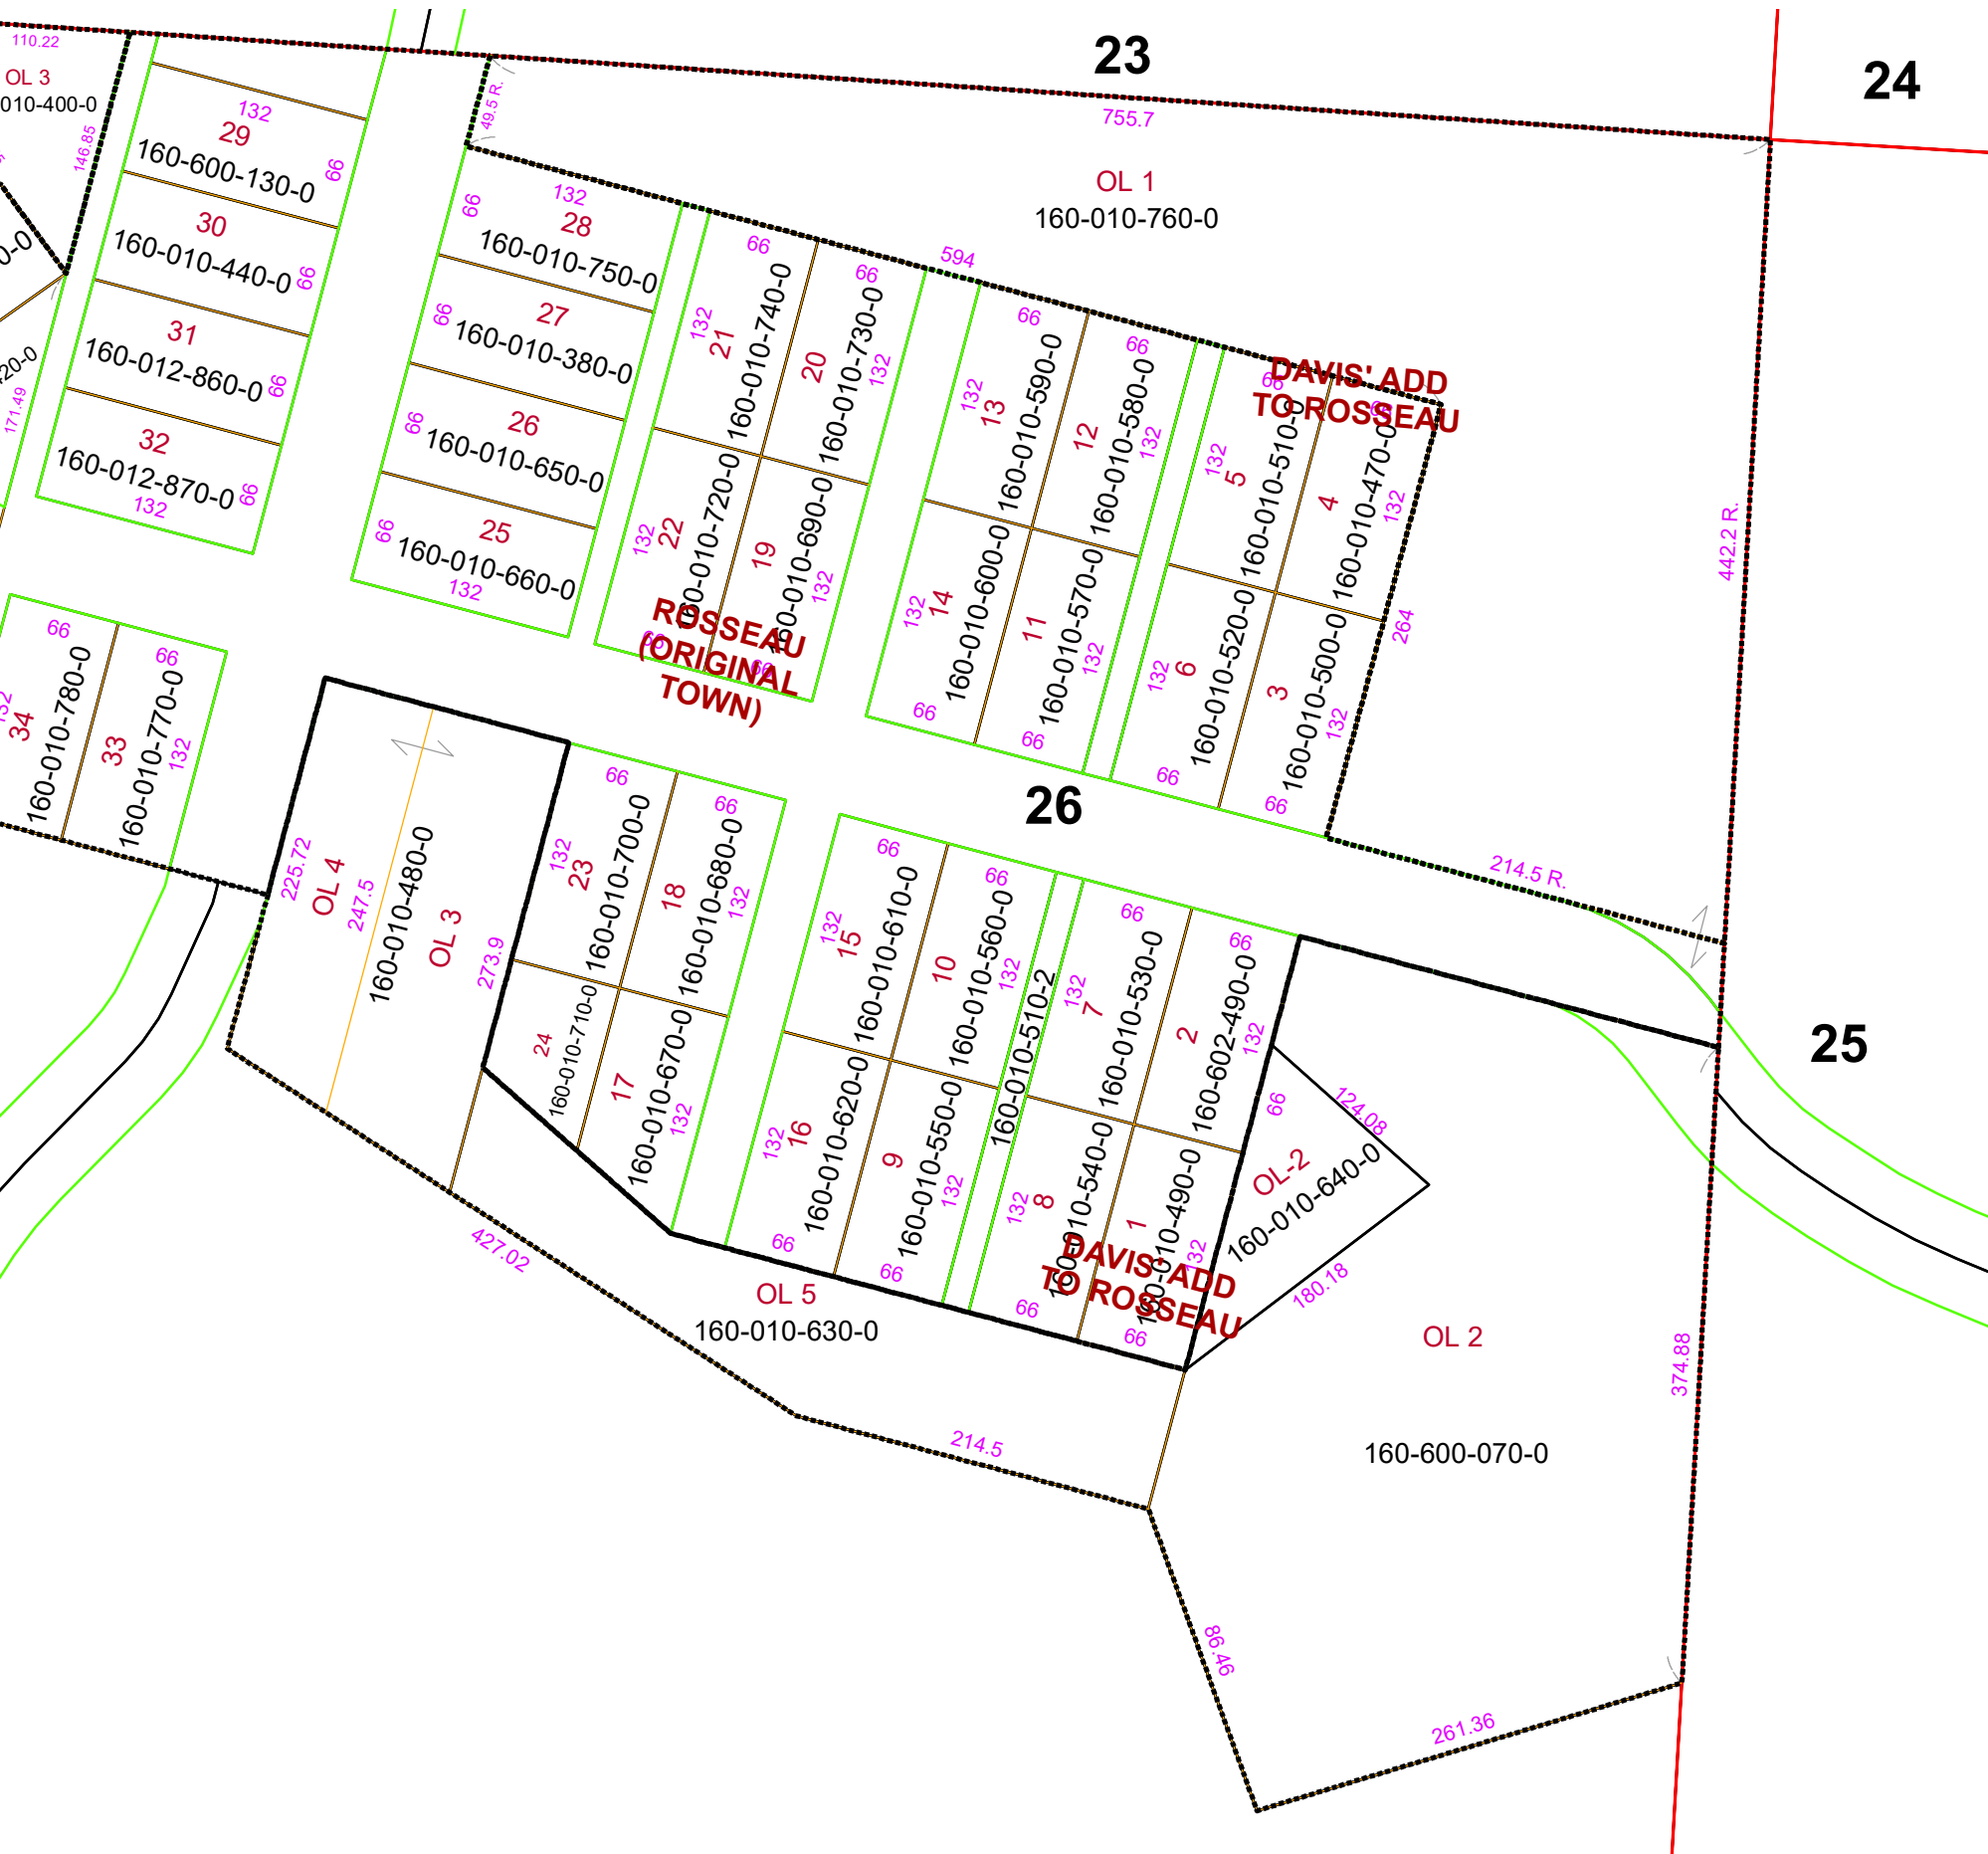

PIN	Owner	LegalDescr	Acres	VOL	PAGE
160-600-070-0	CEMETERY (ROSSEAU)	R13 T08 S26 0	0.75		
160-010-640-0	CUNNINGHAM THOMAS	OUTLOT 2 ROSSEAU DAVIS AD	0	OR180	161
160-010-760-0	RHODES ALFRED LEE S	OUTLOT 1 ROSSEAU DAVID AD	0		
160-010-630-0	VANDINE DARLENE & T	INLOT 5 ROSSEAU SURVIVORS	0	OR226	1
160-010-480-0	VANDINE DARLENE & T	INLOT 3-4 ROSSEAU DAVIS AD	0	OR226	1

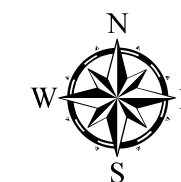

Boundaries	
	Hydro
	Section
	Roads
	Lot
	Township
	County
	Parcel
	ROW

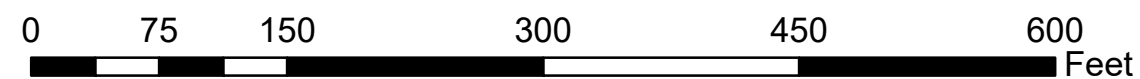

Disclaimer: The information that these maps contains is for reference purposes only. Please bring any erros to the attention of the Engineer's Office staff. Thank you