



UNION TOWNSHIP SECTION 4 R 13 TWP 8 MORGAN COUNTY, OHIO

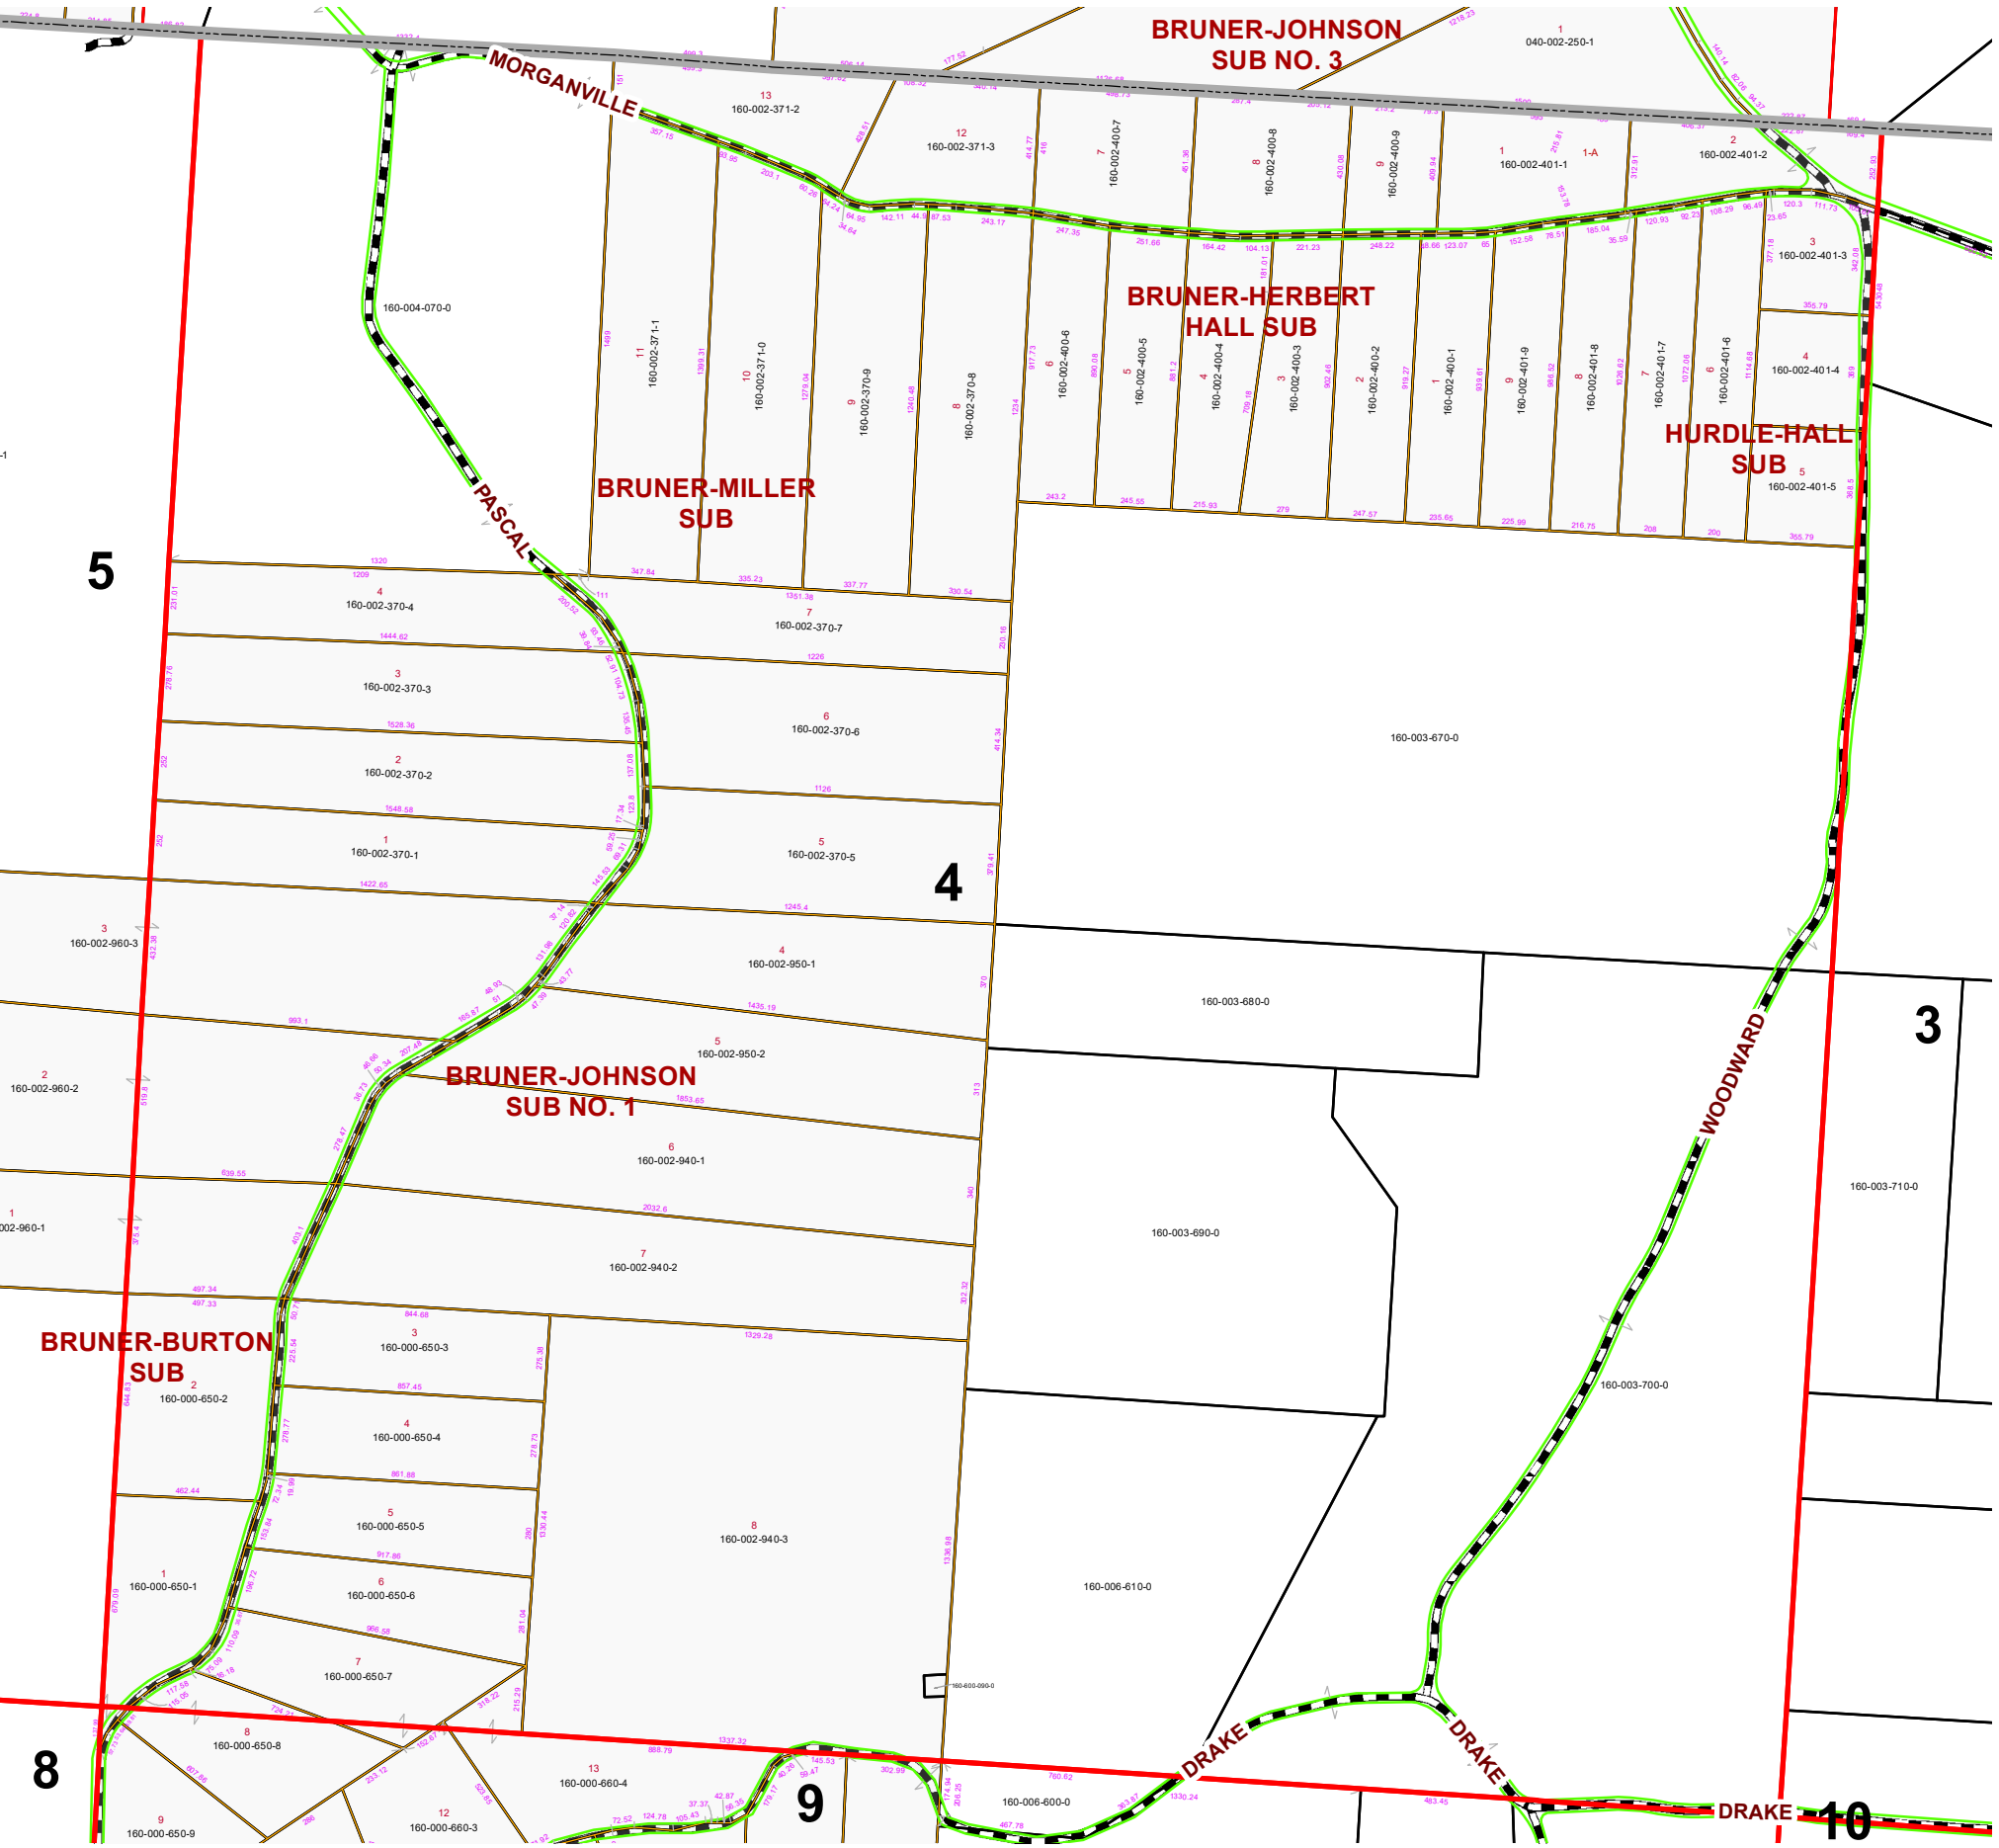

PIN	Owner	LegalDescr	Acres	VOL	PAGE	Survey_Ref
160-004-070-0	BALTZER ZACHARY	R13 T08 S04 SD 8	50	OR233	90	NoSurvey.pdf
160-600-090-0	CEMETERY (VAN HORN)	0	1			UNN-0119.pdf
160-003-700-0	SCOTT THEODORE	R13 T08 S04 SD 6	87.5	OR223	2430	NoSurvey.pdf
160-003-690-0	SCOTT THEODORE	R13 T08 S04 SD 5	31.46	OR223	2430	NoSurvey.pdf
160-003-680-0	SCOTT THEODORE	R13 T08 S04 SD 10	14.09	OR223	2430	NoSurvey.pdf
160-003-670-0	SCOTT THEODORE	R13 T08 S04 SD 11	81.9	OR223	2430	NoSurvey.pdf
160-006-610-0	VAN HORN JOSHUA T C/O WILLIAM L	R13 T08 S04 SD 9	28.45	OR127	799	NoSurvey.pdf

Boundaries

- Hydro
- Section
- Roads
- Lot
- County
- Parcel
- Township
- ROW

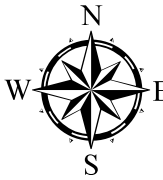

Disclaimer: The information that these maps contains is for reference purposes only. Please bring any erros to the attention of the Engineer's Office staff. Thank you

Source: Morgan County Engineer's Office
 Author: Marcia Wolfe
 Date: 02/10/20

