


MORGAN COUNTY, OHIO

BALD EAGLE SUB #3
WINDSOR TWP, R-11, T-9, LOTS, 88 & 89

PIN	Owner	LegalDescr	VOL	PAGE	Acres
170-019-850-0	BURT JOHN E	BALD EAGLE SD #3	OR214	1650	0
170-019-880-0	CASSADY GEORGE H & CONNIE J	BALD EAGLE SD #3	OR14	214	0
170-019-830-0	COLE TIM A & CRYSTAL L	BALD EAGLE SD #3	OR134	727	0
170-019-840-0	DOYLE SEAN P & SHEILA A	BALD EAGLE SD #3	OR232	3333	0
170-019-860-0	SMITH DAVID L	BALD EAGLE INLOT 2	OR217	1428	0
170-019-870-0	UHL JEROME F TOD-SHANE MICHAEL & ROBERT JEFFREY UHL	BALD EAGLE SD #3	OR197	29	0
170-019-890-0	VAN KEUREN PETER ROBERT, JACK EUGENE JR, MITCHELL & BRADLEY	BALD EAGLE SD #3	OR229	1297	0

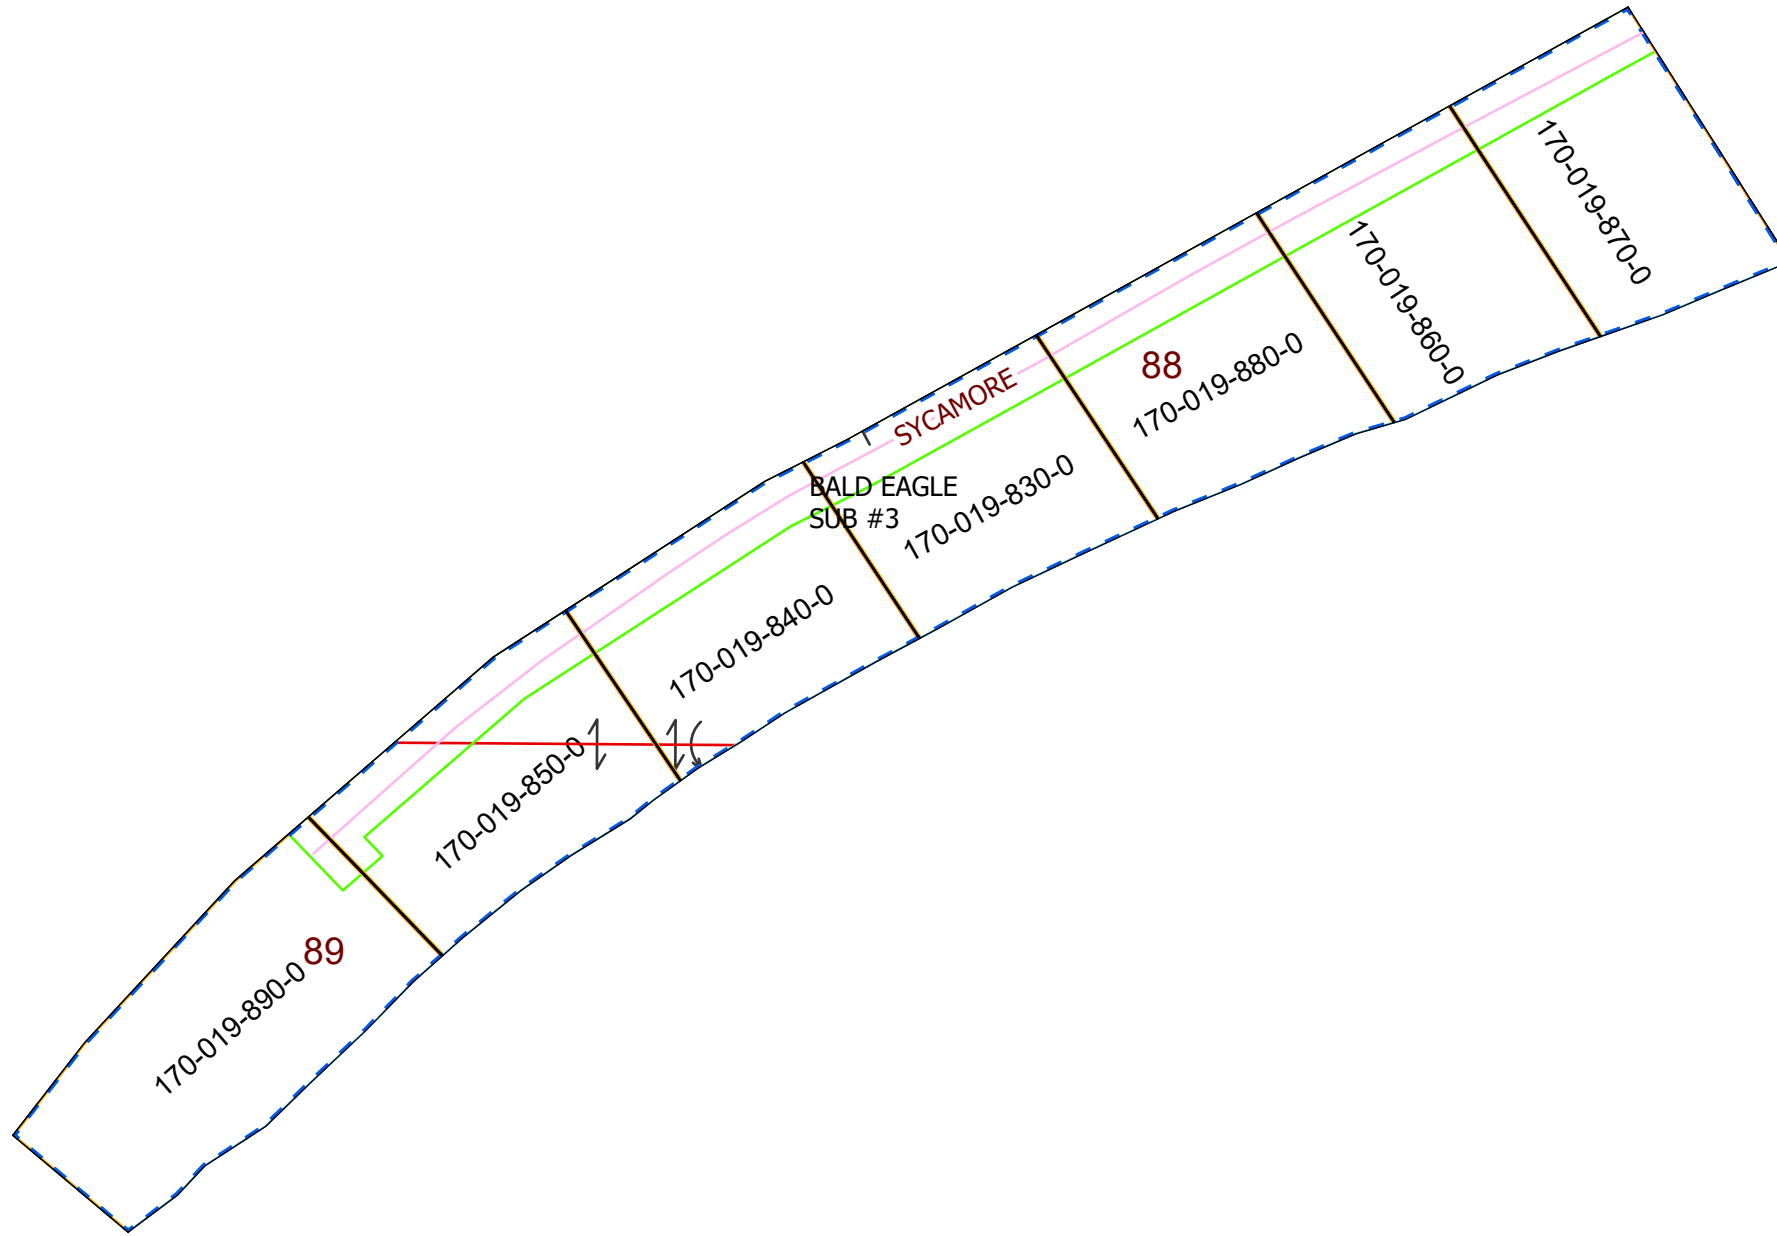

Boundaries

Type

- County
- Hidden
- Hydro
- Parcel
- ROW
- Section
- Lot
- <all other values>