
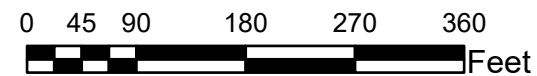


MORGAN COUNTY, OHIO

BALD EAGLE SUB #4
WINDSOR TWP, R-11, T-9, LOTS, 1043 & 1044

PIN	Owner	LegalDescr	VOL	PAGE	Acres
170-019-940-0	GASSMAN PAUL E & REBECCA S DORAN ROBERT T & BARBARA A	BALD EAGLE SD #4	OR227	2544	0
170-019-950-0	GASSMAN PAUL EDWARD & REBECCA SUE DORAN ROBERT T & BARBARA A	BALD EAGLE SD #4	OR227	2544	0
170-019-920-0	HELBER KENNETH & BARBARA	BALD EAGLE SD #4	OR224	3454	0
170-019-910-0	LYNN FRED	BALD EAGLE SD #4	OR233	510	0
170-019-930-0	LYNN FRED E SR	BALD EAGLE SD #4	OR233	1884	0
170-019-900-0	SHOCKLEY BRYANT L	BALD EAGLE SD #4	OR213	273	0
170-019-960-0	STUTHARD DAVID P & MILLICENT CREIGHTON	BALD EAGLE SD #4	OR180	296	0

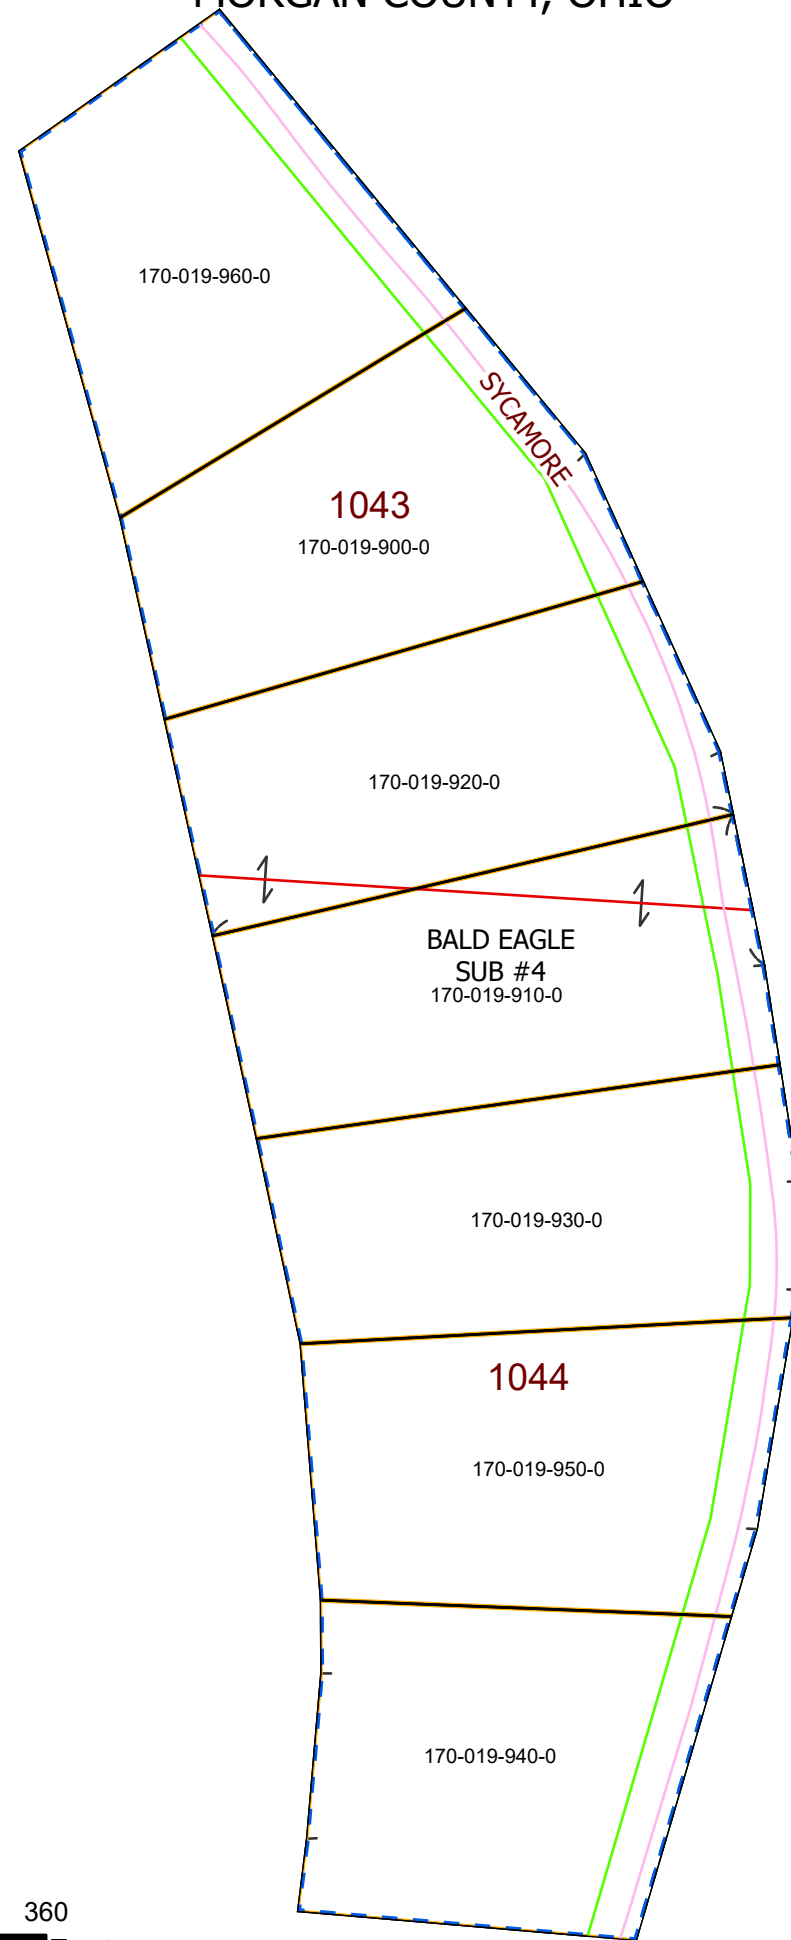

Boundaries	
Type	
County	Blue dashed line
Hidden	Pink dashed line
Hydro	Light blue line
Parcel	Black line
ROW	Green line
Section	Red line with arrows
Lot	Orange line
<all other values>	Black line