


MORGAN COUNTY, OHIO

BRUNER-DURRER SUB WINDSOR TWP, R-11, T-8, LOT 1116

PIN	Owner	LegalDescr	VOL	PAGE	Acres
170-004-160-4	PARSONS JEAN	R11 T08 S00	OR44	686	7.506
170-004-160-6	PARSONS SHAWN E	R11 T08 S00	OR43	140	8.059
170-004-160-5	PARSONS SHAWN E	R11 T08 S00	OR43	140	8.005
170-004-170-3	PHILLIS-HART MARY I TRUSTEE OF TRUST	R11 T08 S00	OR190	307	9.022
170-004-170-2	PHILLIS-HART MARY I TRUSTEE OF TRUST	R11 T08 S00	OR190	307	8.015
170-004-170-5	RICHARDS RONALD R & VON DELE	R11 T08 S00	OR121	529	11.118
170-004-170-4	RICHARDS RONALD R & VON DELE	R11 T08 S00	OR121	529	10.004
170-004-170-1	RICHARDS RONALD R & VON DELE	R11 T08 S00	OR206	450	7.004
170-004-160-1	WHITE CONNIE L & DIANA	R11 T08 S00	OR39	379	7.56
170-004-170-7	WHITE CONNIE L & DIANA I	R11 T08 S00	OR39	379	5.005
170-004-170-6	WHITE CONNIE L & DIANA I	R11 T08 S00	OR39	379	6.342
170-004-160-3	WHITE GREGORY L & BETTY L	R11 T08 S00	OR114	718	7.506
170-004-160-2	WHITE GREGORY L & BETTY L	R11 T08 S00	OR39	747	7.507

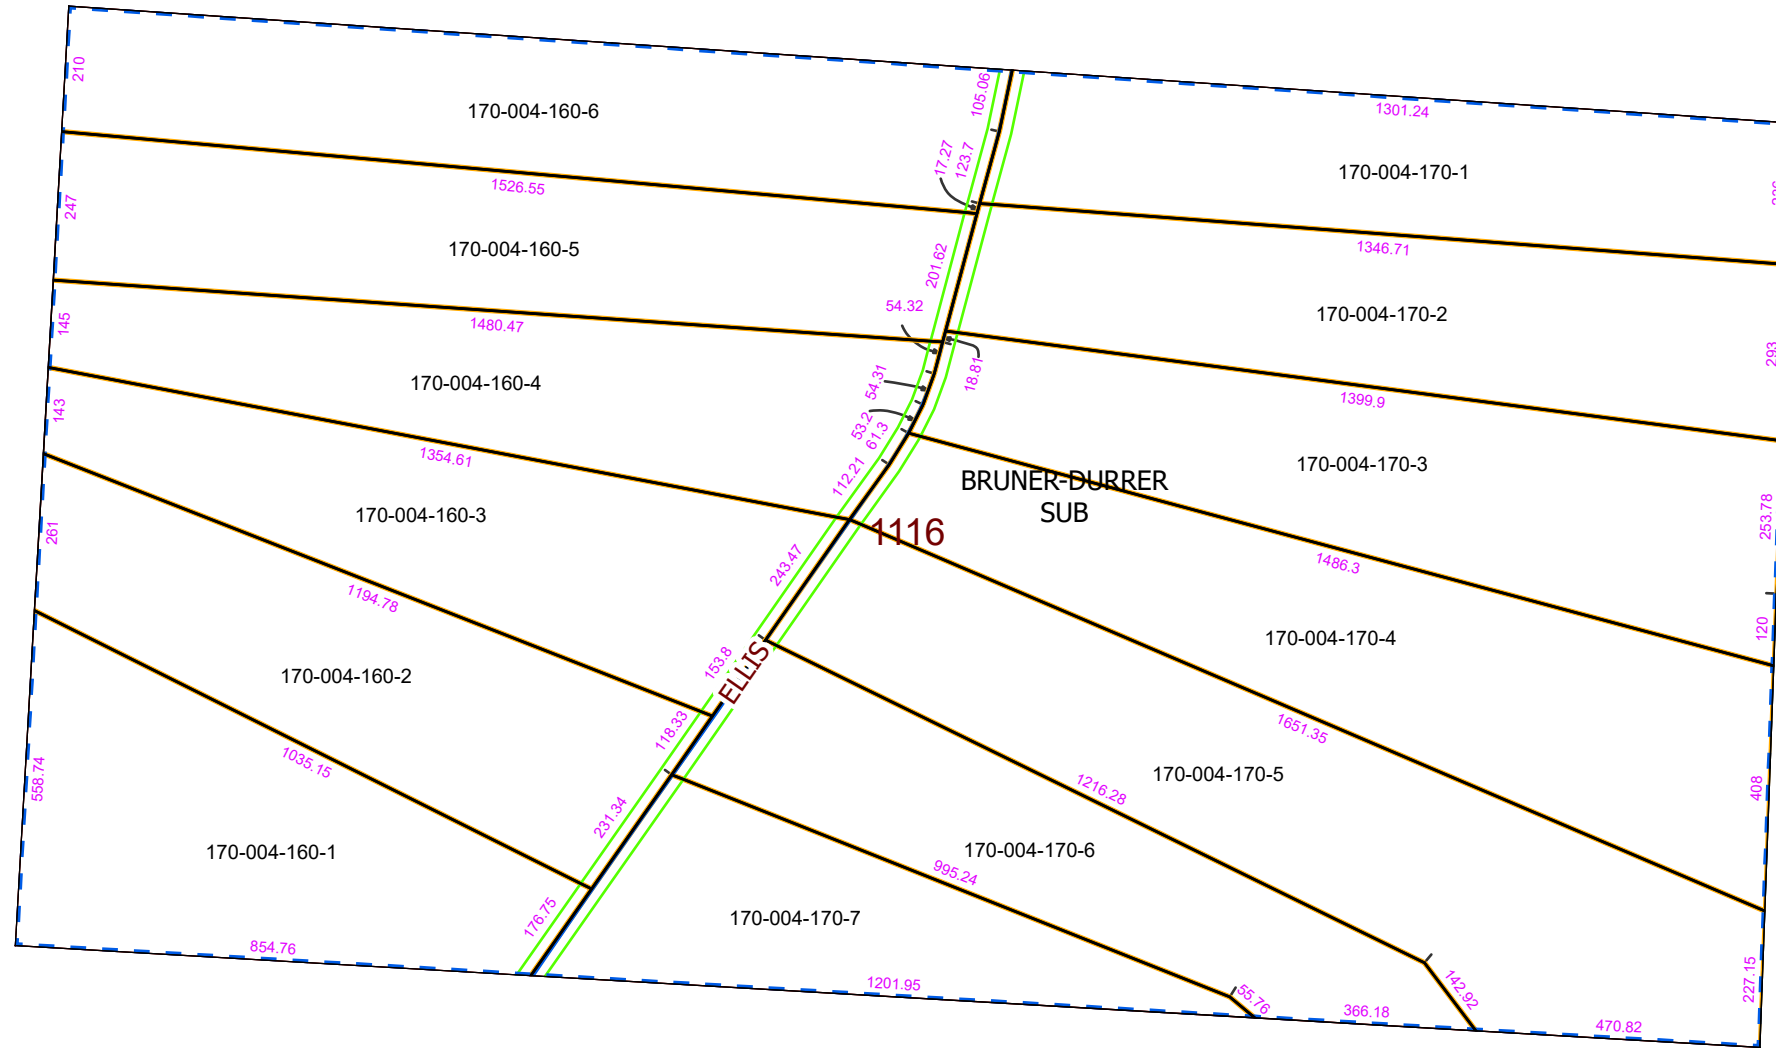

Boundaries
Type

- County
- Hidden
- Hydro
- Parcel
- ROW
- Section
- Lot

..... <all other values>

08/10/2020

