


MORGAN COUNTY, OHIO

BRUNER-JOHNNY HALL SUB WINDSOR TWP, R-11, T-9, LOT 27, 28 & 29

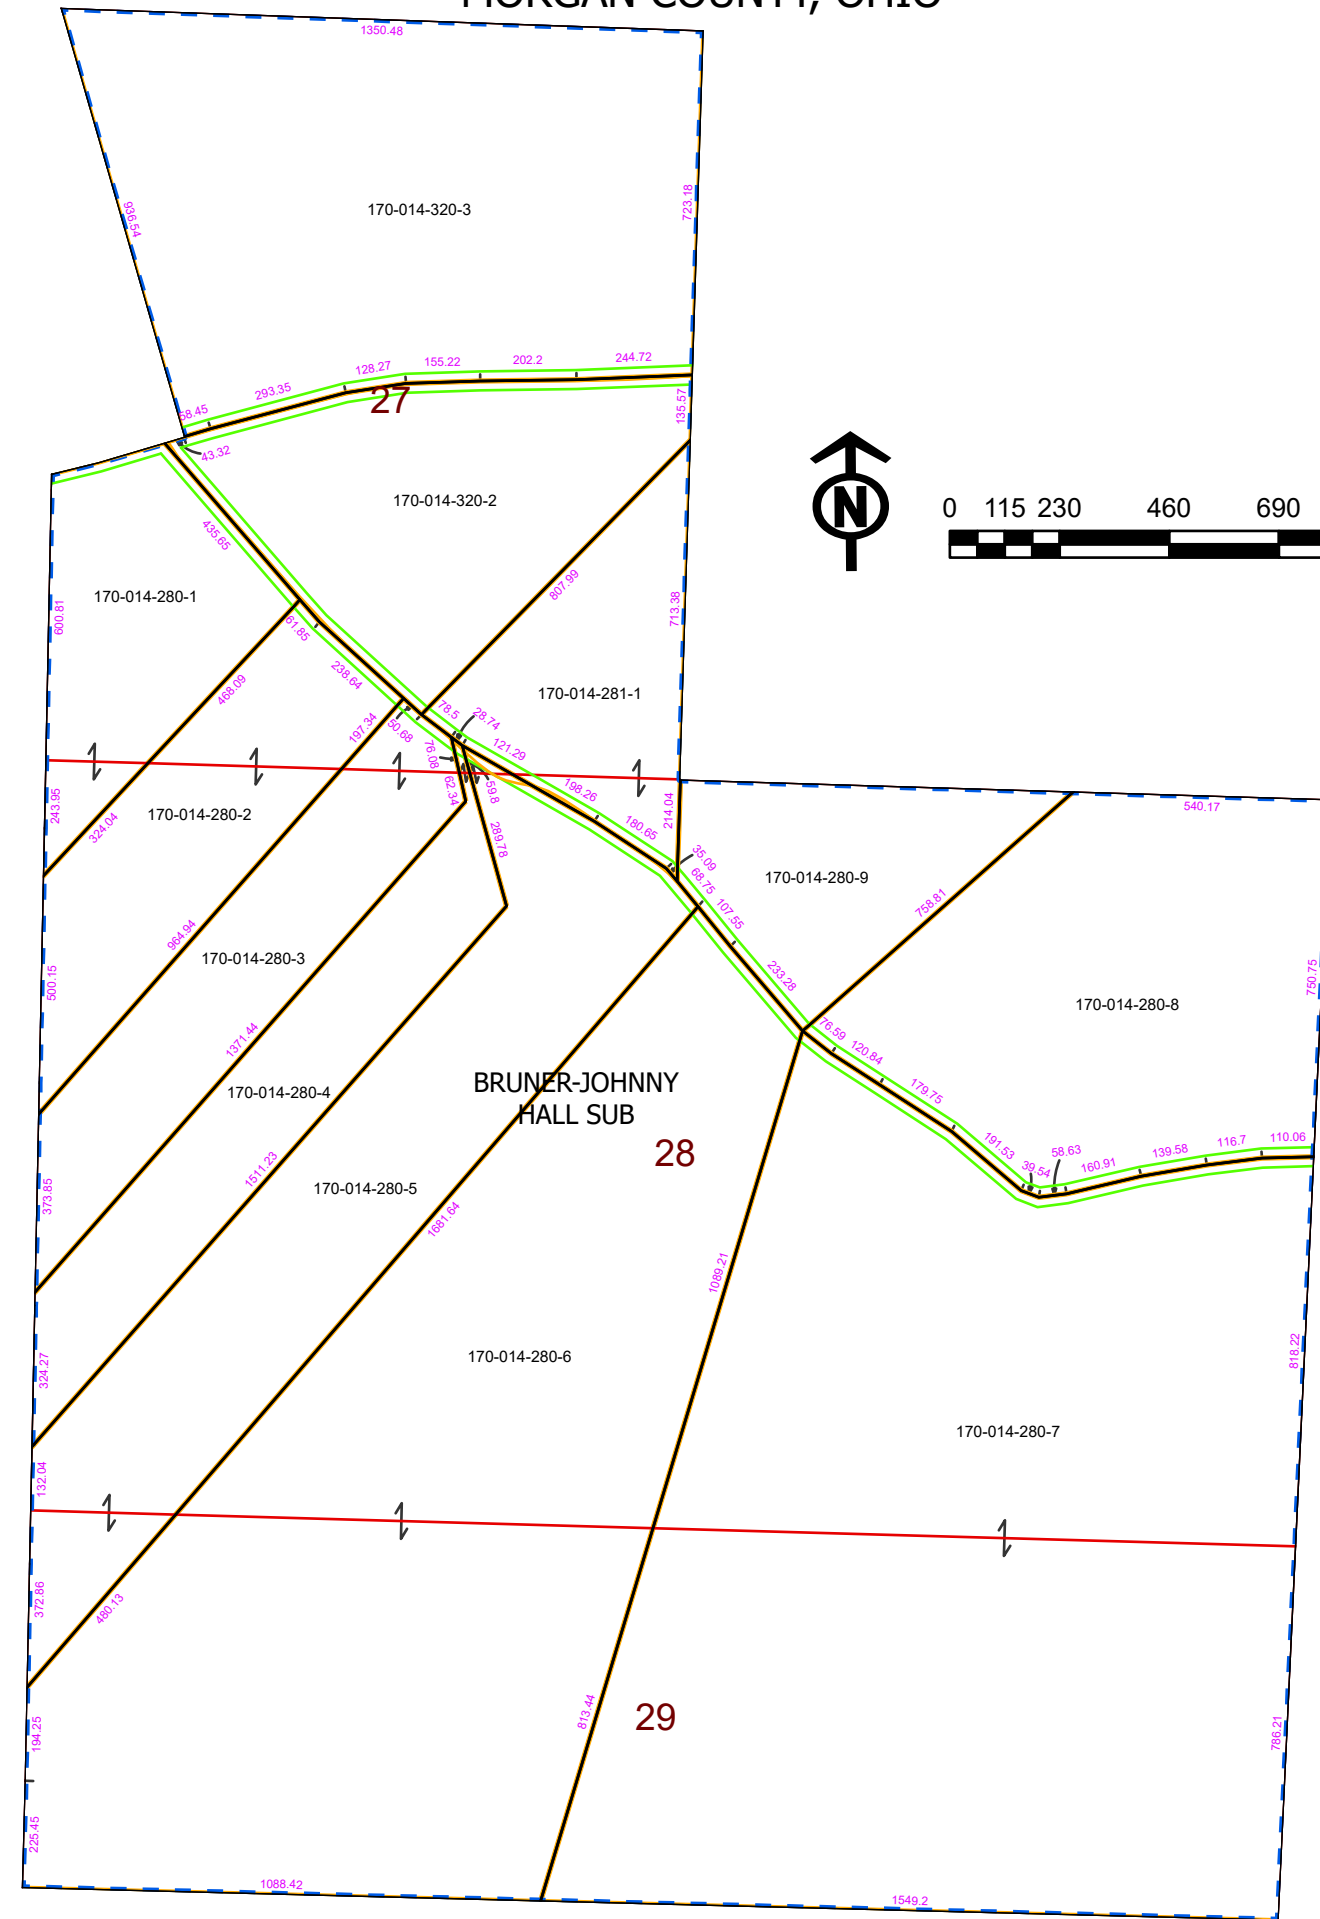

PIN	Owner	LegalDescr	VOL	PAGE	Acres
170-014-320-3	AUGENSTEIN MICHAEL L & ANGELA D	R11 T09 S00 LOT 12	OR118	328	21.895
170-014-280-7	BLAIR DAVID B	LOT 7 BRUNER-	OR213	1745	50.012
170-014-320-2	COOPER DANIEL J	LOT 11 BRUNER-	OR215	2986	10.02
170-014-280-3	COOPER DANIEL J	LOT 3 BRUNER-	OR202	611	7.13
170-014-280-2	COOPER DANIEL J	LOT 2 BRUNER-	OR202	611	7.011
170-014-280-1	COOPER DANIEL J & MICHELE L	LOT 1 BRUNER-	OR204	2279	6.217
170-014-280-9	MCMILLEN LONNIE & KYRA	LOT 9 FR 28 BRUNER-	OR229	2809	5.604
170-014-280-8	MCMILLEN LONNIE & KYRA	LOT 8 BRUNER-	OR224	3051	15.25
170-014-280-6	MCMILLEN LONNIE & KYRA	LOT 6 BRUNER-	OR207	1954	39.012
170-014-280-5	TOMPKINS DERRICK M	LOT 5 BRUNER-	OR219	3355	15.004
170-014-280-4	TOMPKINS DERRICK M	LOT 4 BRUNER-	OR219	3355	7.042
170-014-281-1	TROIANO ADAM J	LOT 10 BRUNER-	OR207	2023	5.772

Boundaries
Type

- County
- Hidden
- Hydro
- Parcel
- ROW
- Section
- Lot
- <all other values>

08/10/2020