


MORGAN COUNTY, OHIO

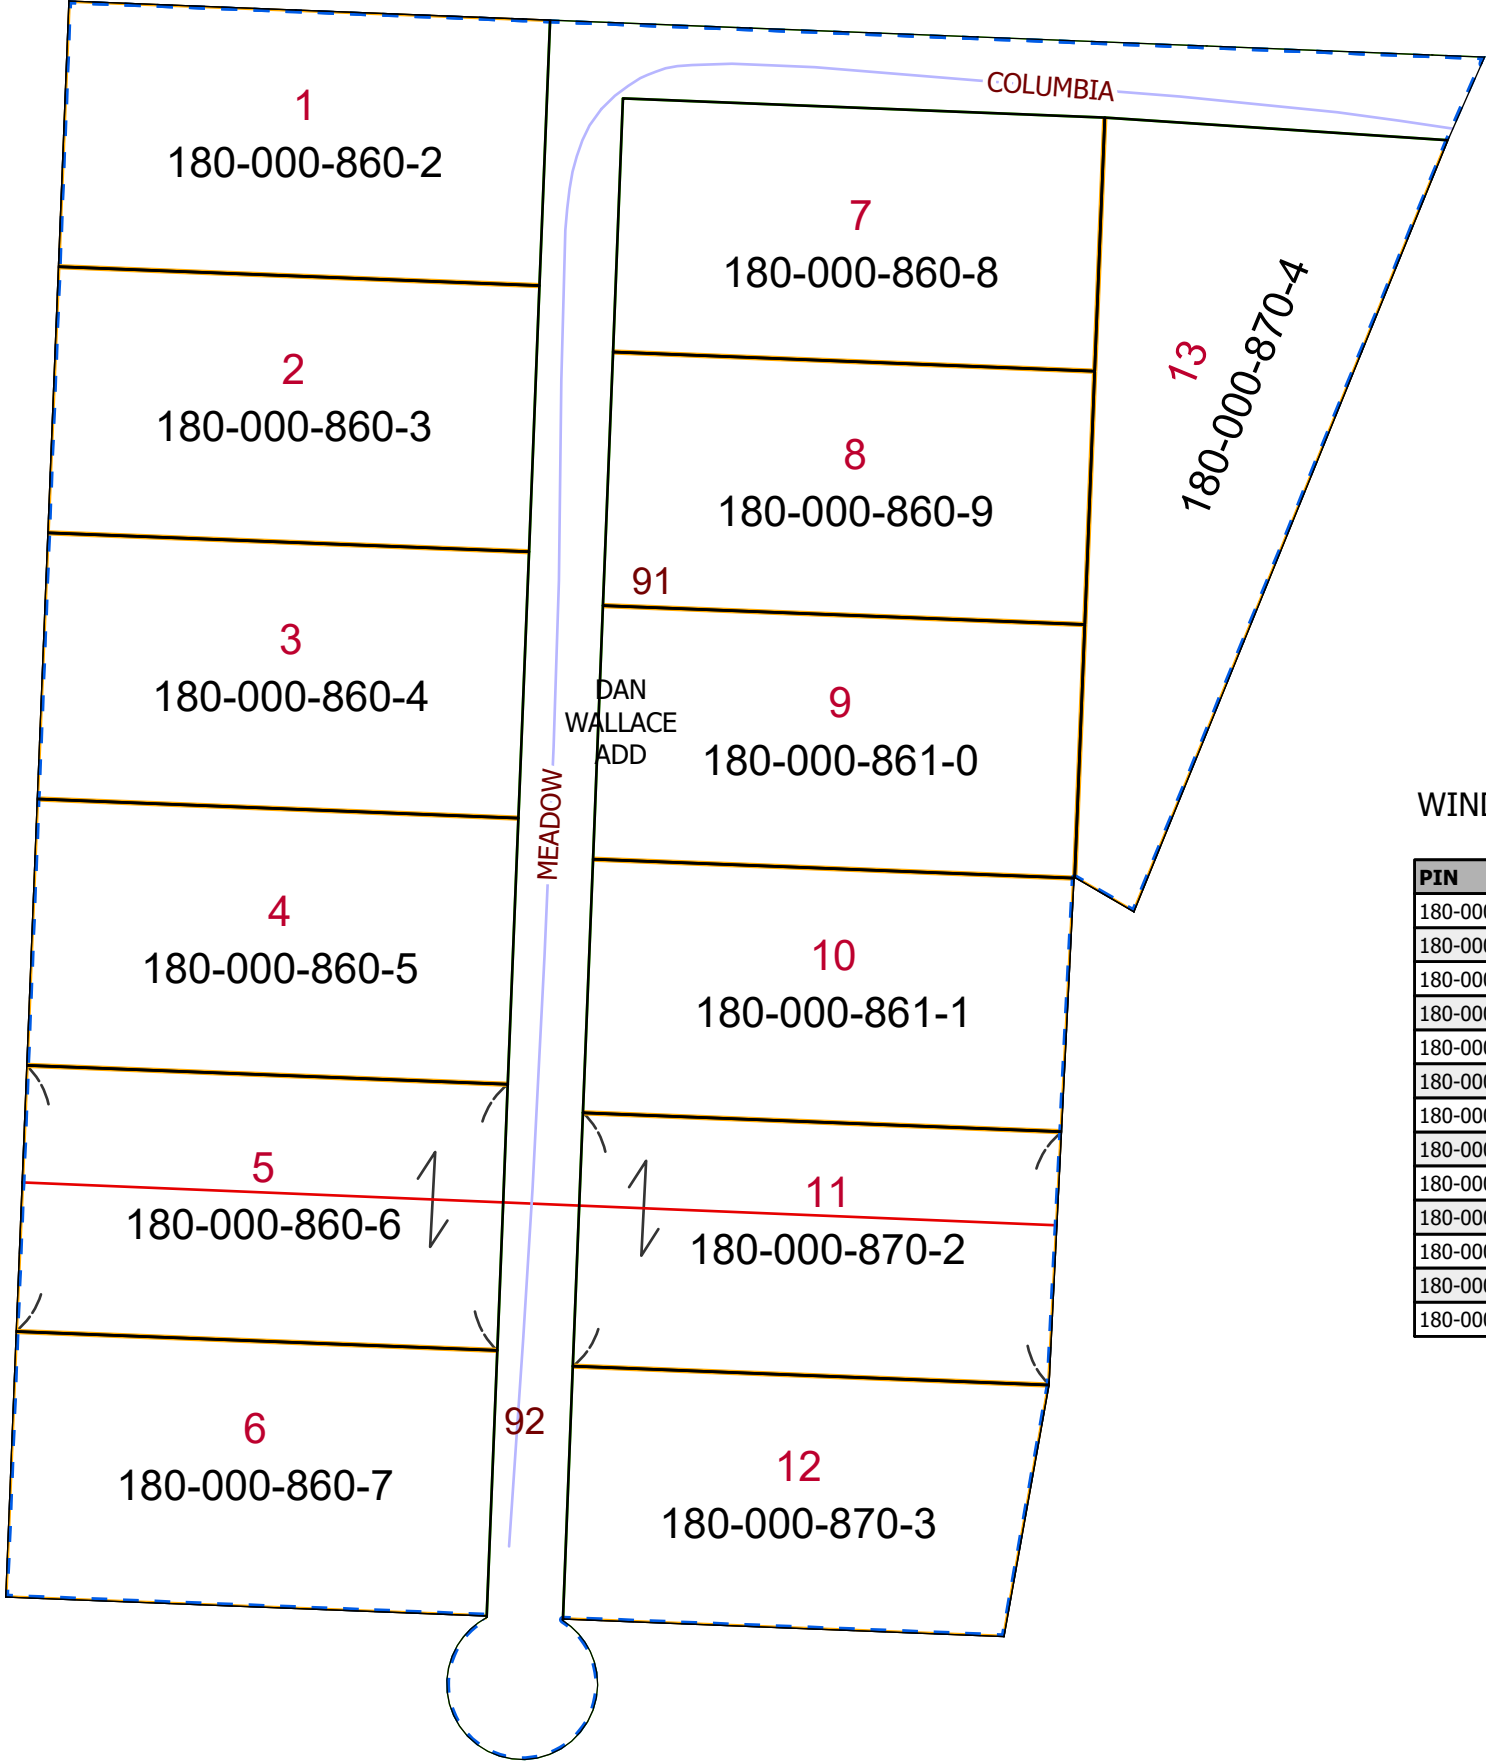

WINDSOR TWP. FRAC. 91 & 92, T-9, R-11, DAN WALLACE ADD.

PIN	Owner	LegalDescr	VOL	PAGE
180-000-860-7	CUNNINGHAM STEVEN MICHAEL	IN LOT 6 DAN	OR141	509
180-000-860-5	CYBULSKI ZACHARY A	IN LOT 4 DAN	OR233	4953
180-000-860-4	CYBULSKI ZACHARY A	IN LOT 3 DAN	OR233	4953
180-000-860-8	ECKERT TONI J	IN LOT 7 DAN	OR215	204
180-000-860-9	ROSS KEVIN C & TONI J	IN LOT 8 DAN	OR230	2568
180-000-870-4	STOCKPORT UNITED METHODIST CHURCH INC	IN LOT 13 DAN	OR101	172
180-000-860-2	TAYLOR DORIS	INLOT 1 DAN	OR209	1595
180-000-861-1	ULLMAN MYRNA S	IN LOT 10 DAN	OR210	2129
180-000-861-0	WALLACE DANIEL K & VIRGINIA L TRUSTEES	IN LOT 9 DAN	OR224	2395
180-000-860-6	WALLACE DANIEL K & VIRGINIA L TRUSTEES	IN LOT 5 DAN	OR224	2395
180-000-860-3	WALLACE DANIEL K & VIRGINIA L TRUSTEES	IN LOT 2 DAN	OR224	2395
180-000-870-3	WALLACE PHYLLIS JOANN TOD WALLACE ROGER	IN LOT 12 DAN	OR233	5980
180-000-870-2	WALLACE PHYLLIS JOANN TOD WALLACE ROGER	IN LOT 11 DAN	OR233	5980

Boundaries
Type

- County
- Hidden
- Hydro
- Parcel
- ROW
- Section
- Lot

..... <all other values>



08/10/2020

