


MORGAN COUNTY, OHIO

DELONGS SUB  
WINDSOR TWP, R-11, T-8, LOT 96


PIN	Owner	LegalDescr	VOL	PAGE	Acres
170-018-180-0	MCMANNIS GUY WAYNE	DELONG'S SD IN LOT	OR232	942	0
170-018-170-0	MCMANNIS GUY WAYNE	DELONG'S SD IN LOT	OR232	942	0
170-018-160-0	POWELL KENNETH LEE ET4AL	DELONG'S SD IN LOT	OR11	701	0
170-018-150-0	WALLACE RONALD F & JUDY S	DELONG'S SD	OR155	721	0
170-018-140-0	WALLACE RONALD F & JUDY S	DELONG'S SD	OR155	721	0
170-018-130-0	WALLACE RONALD F & JUDY S	DELONG'S SD	OR155	721	0
170-018-120-0	WALLACE RONALD F & JUDY S	DELONG'S SD	OR155	721	0

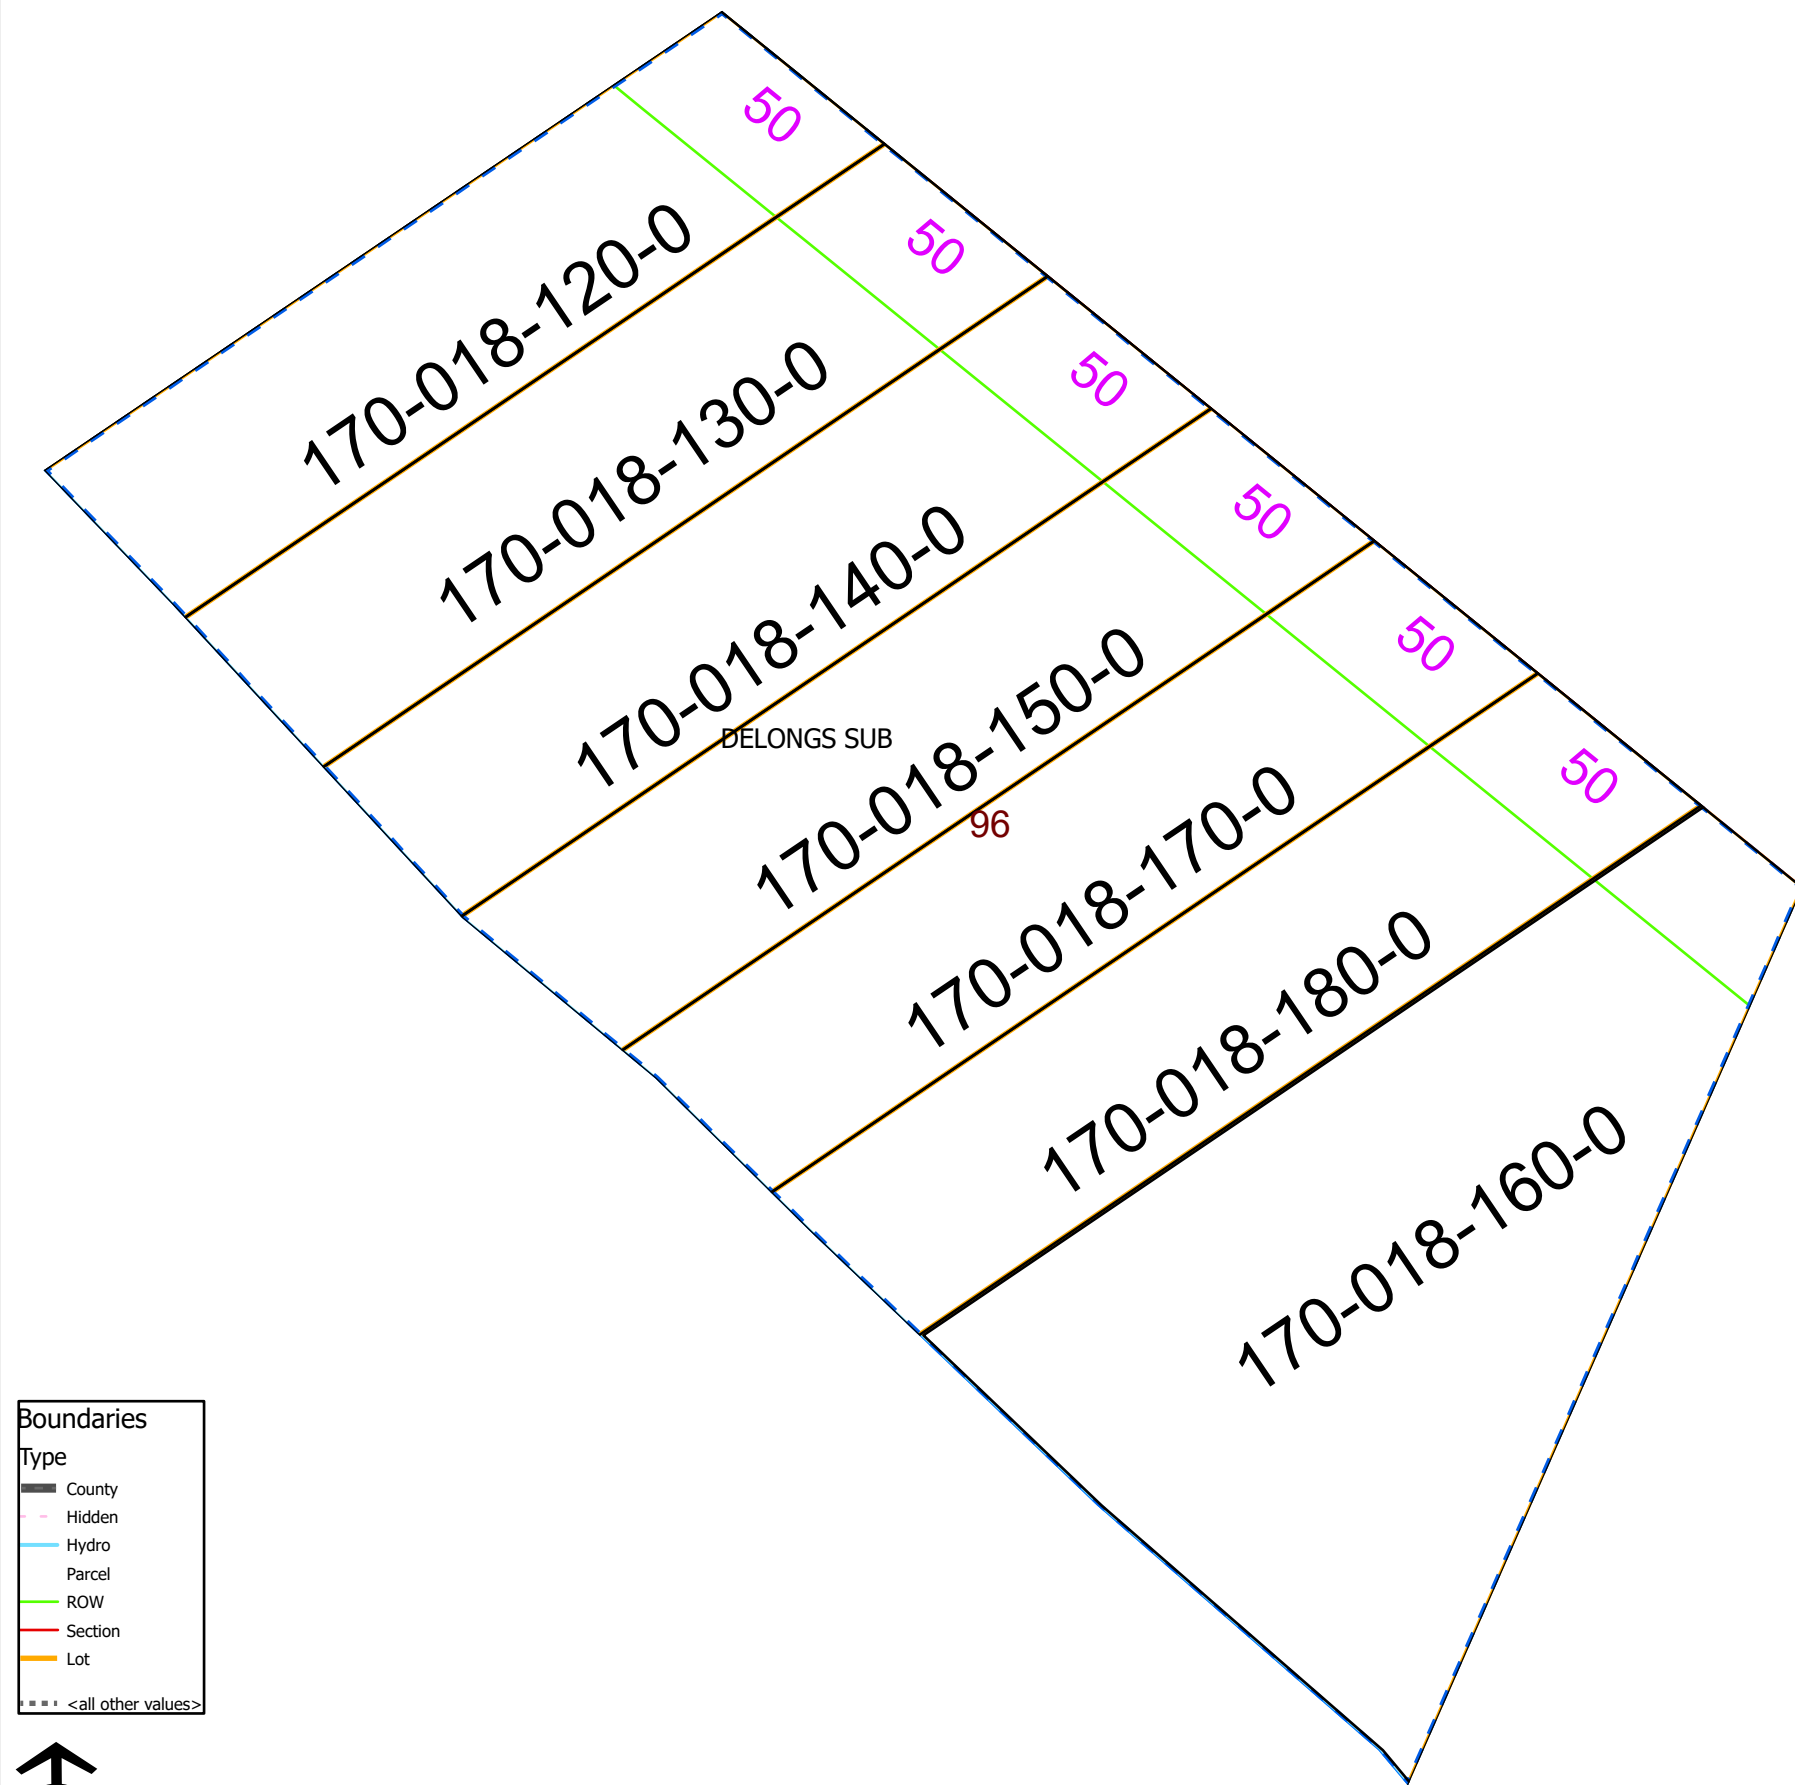

Boundaries

Type

- County
- Hidden
- Hydro
- Parcel
- ROW
- Section
- Lot
- <all other values>

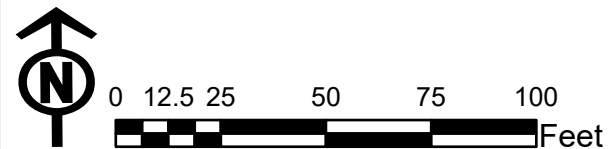

08/10/2020