


MORGAN COUNTY, OHIO

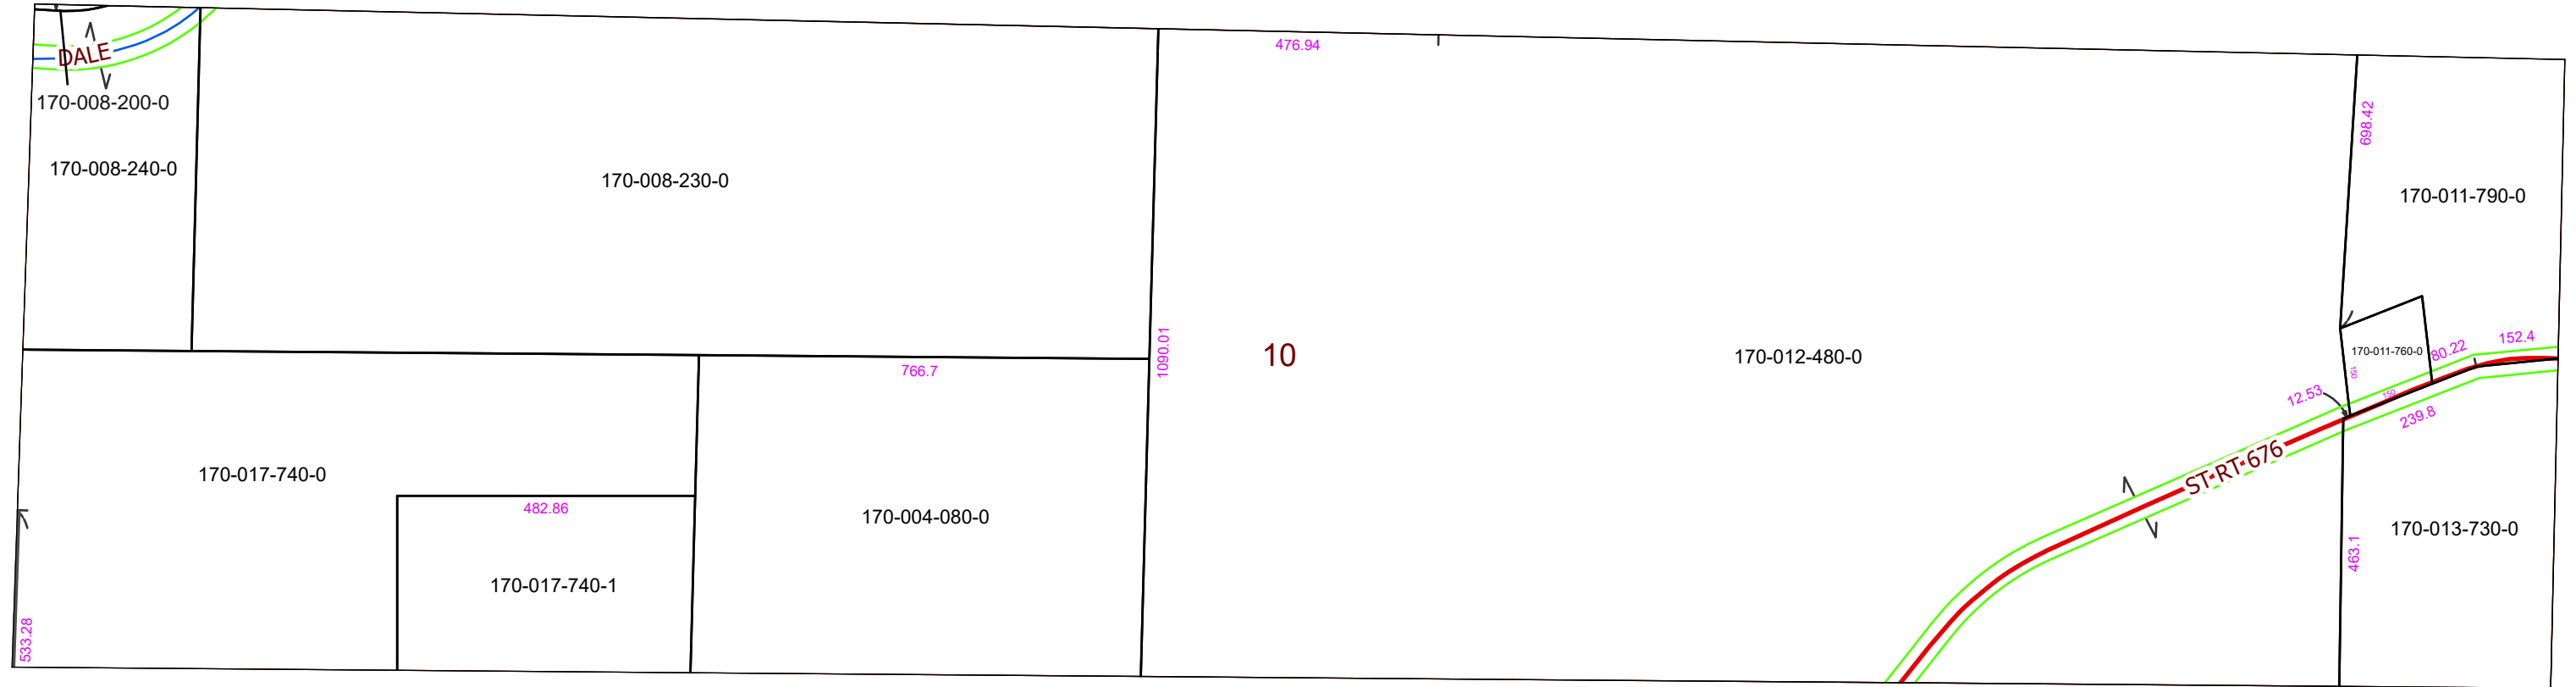

WINDSOR TWP. FRAC. 10, T-8, R-11, SOUTH WEST ALLOT.

PIN	Owner	LegalDescr	VOL	PAGE	Acres
170-004-080-0	ADAMS MISTY D & KEITH A	R11 T08 S00 FR 10	OR224	2817	9.6
170-012-480-0	HORNACEK EDWARD M & REGENA K	R11 T08 S00 FR 10	OR123	214	50.444
170-008-240-0	KRAUSE CONNIE L	R11 T08 S00 FR 10	OR9	547	4.93
170-008-230-0	KRAUSE CONNIE L	R11 T08 S00 FR 10	OR9	547	19.5
170-008-200-0	KRAUSE CONNIE L	R11 T08 S00 FR 10	OR	547	0.07
170-011-790-0	PINKERTON JERRY E	R11 T08 S00 FR 10	OR213	2740	3.779
170-011-760-0	SPENCER DONNA K	R11 T08 S00 FR 10	OR212	2386	0.48
170-013-730-0	SPENCER TERRY E & DONNA K	R11 T08 S00 FR 10	D.V 148	285	4.36
170-017-740-1	ZUMBRO JESSE C	R11 T08 S00 SD 9	OR224	3464	3.209
170-017-740-0	ZUMBRO JOHN	R11 T08 S00 FR 10	OR208	299	14.9

Boundaries
 Type
 County
 Hidden
 Hydro
 Parcel
 ROW
 Section
 Lot
 ***** <all other values>



08/10/2020

