


MORGAN COUNTY, OHIO

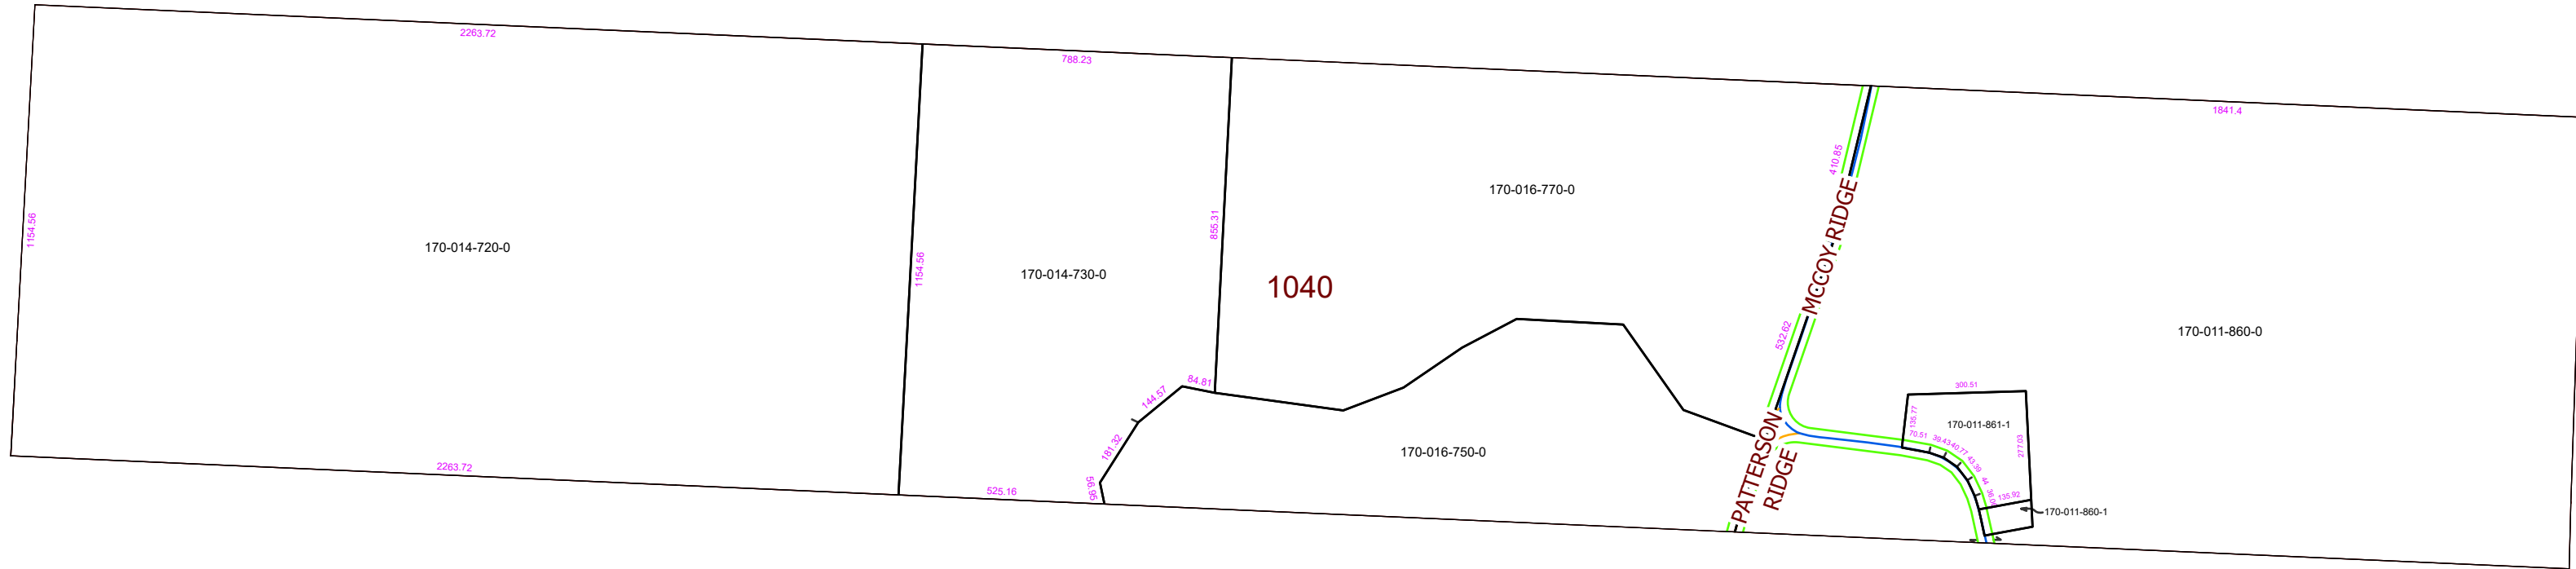

WINDSOR TWP. FRAC. 1040, T-9, R-11, OHIO CO. PURCHASE

PIN	Owner	LegalDescr	VOL	PAGE
170-011-860-1	CARL R. RAINES, TRUSTEE OF THE CARL R.	R11 T09 S00 SD 6 FR	OR177	16
170-011-860-0	CARL R. RAINES, TRUSTEE OF THE CARL R.	R11 T09 S00 FR 1040	OR189	51
170-014-730-0	EDWARDS DARYL L SR & DARYL L JR	R11 T09 S00 FR 1040	OR213	447
170-014-720-0	EDWARDS DARYL L SR & DARYL L JR	R11 T09 S00 FR 1040	OR230	1819
170-011-861-1	RAINES CARL R TRUSTEE	R11 T09 S00 SD 7 FR	OR232	3976
170-016-770-0	WHITE DONALD D & LYNN G	R11 T09 S00 FR 1040	OR111	617
170-016-750-0	WHITE RONALD L	R11 T09 S00 FR 1040	OR111	601

Boundaries

Type

- County
- Hidden
- Hydro
- Parcel
- ROW
- Section
- Lot

..... <all other values>



08/10/2020

