


MORGAN COUNTY, OHIO

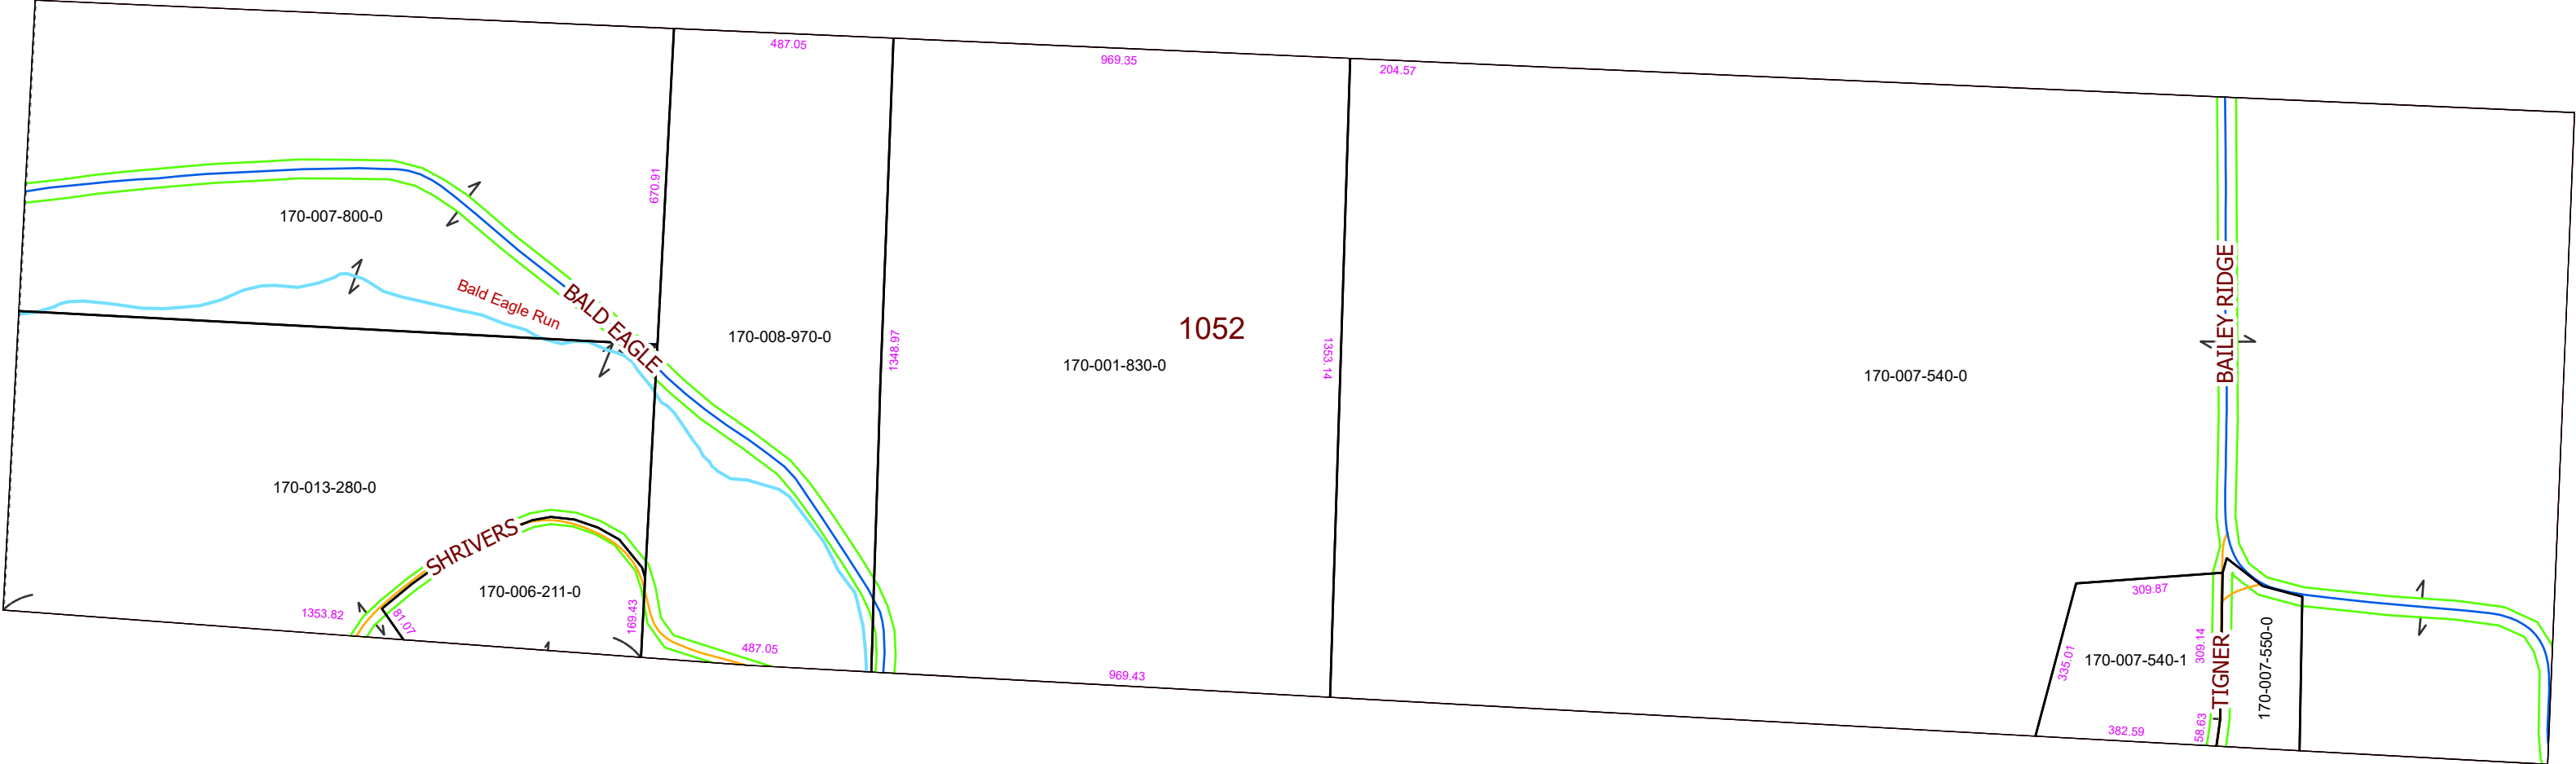

WINDSOR TWP. FRAC. 1052,T-9, R-11, OHIO CO. PURCHASE

PIN	Owner	LegalDescr	VOL	PAGE
170-016-051-3	ABELE JEFFREY L	R11 T09 FR1053	OR233	5298
170-016-050-0	BARRY FAMILY TRUST LC DELUNA/RHEYNE	R11 T09 S00 FR 1053	OR222	1546
170-016-050-1	CAMPBELL JIMMY D & PATRICIA J TOD: CAMPBELL	R11 T09 S00 SD 8 FR	OR226	2979
170-016-530-0	CAMPBELL JIMMY DEE & PATRICIA J TOD:	R11 T09 S00 FR 1051	OR226	2982
170-001-870-0	CAMPBELL RICKY C & KELLY CALDWELL	R11 T09 S00 FR 1051	OR235	5164
170-007-550-0	DROBINA JEREMY	R11 T09 S00 FR 1052	OR113	661
170-007-540-1	DROBINA JEREMY & KACI A FORD DROBINA	R11 T09 S00 SD 8 FR	OR79	476
170-016-050-4	MAYLE ROBERT L III	R11 T09 S00 SD 11	OR234	665
170-009-690-0	MILLER DONALD R ETAL	R11 T09 S00 FR 1051	OR233	2076
170-007-800-0	ROOF ADAM K	R11 T09 S00 FR 1052	OR233	3230
170-006-211-0	SHRIVER KEVIN & BRENDA	R11 T09 S00 SD 7 FR	OR203	1558
170-013-280-0	SHRIVER KEVIN S	R11 T09 S00 FR 1052	OR16	142

Boundaries
 Type

- County
- Hidden
- Hydro
- Parcel
- ROW
- Section
- Lot

..... <all other values>



08/10/2020

