


# MORGAN COUNTY, OHIO

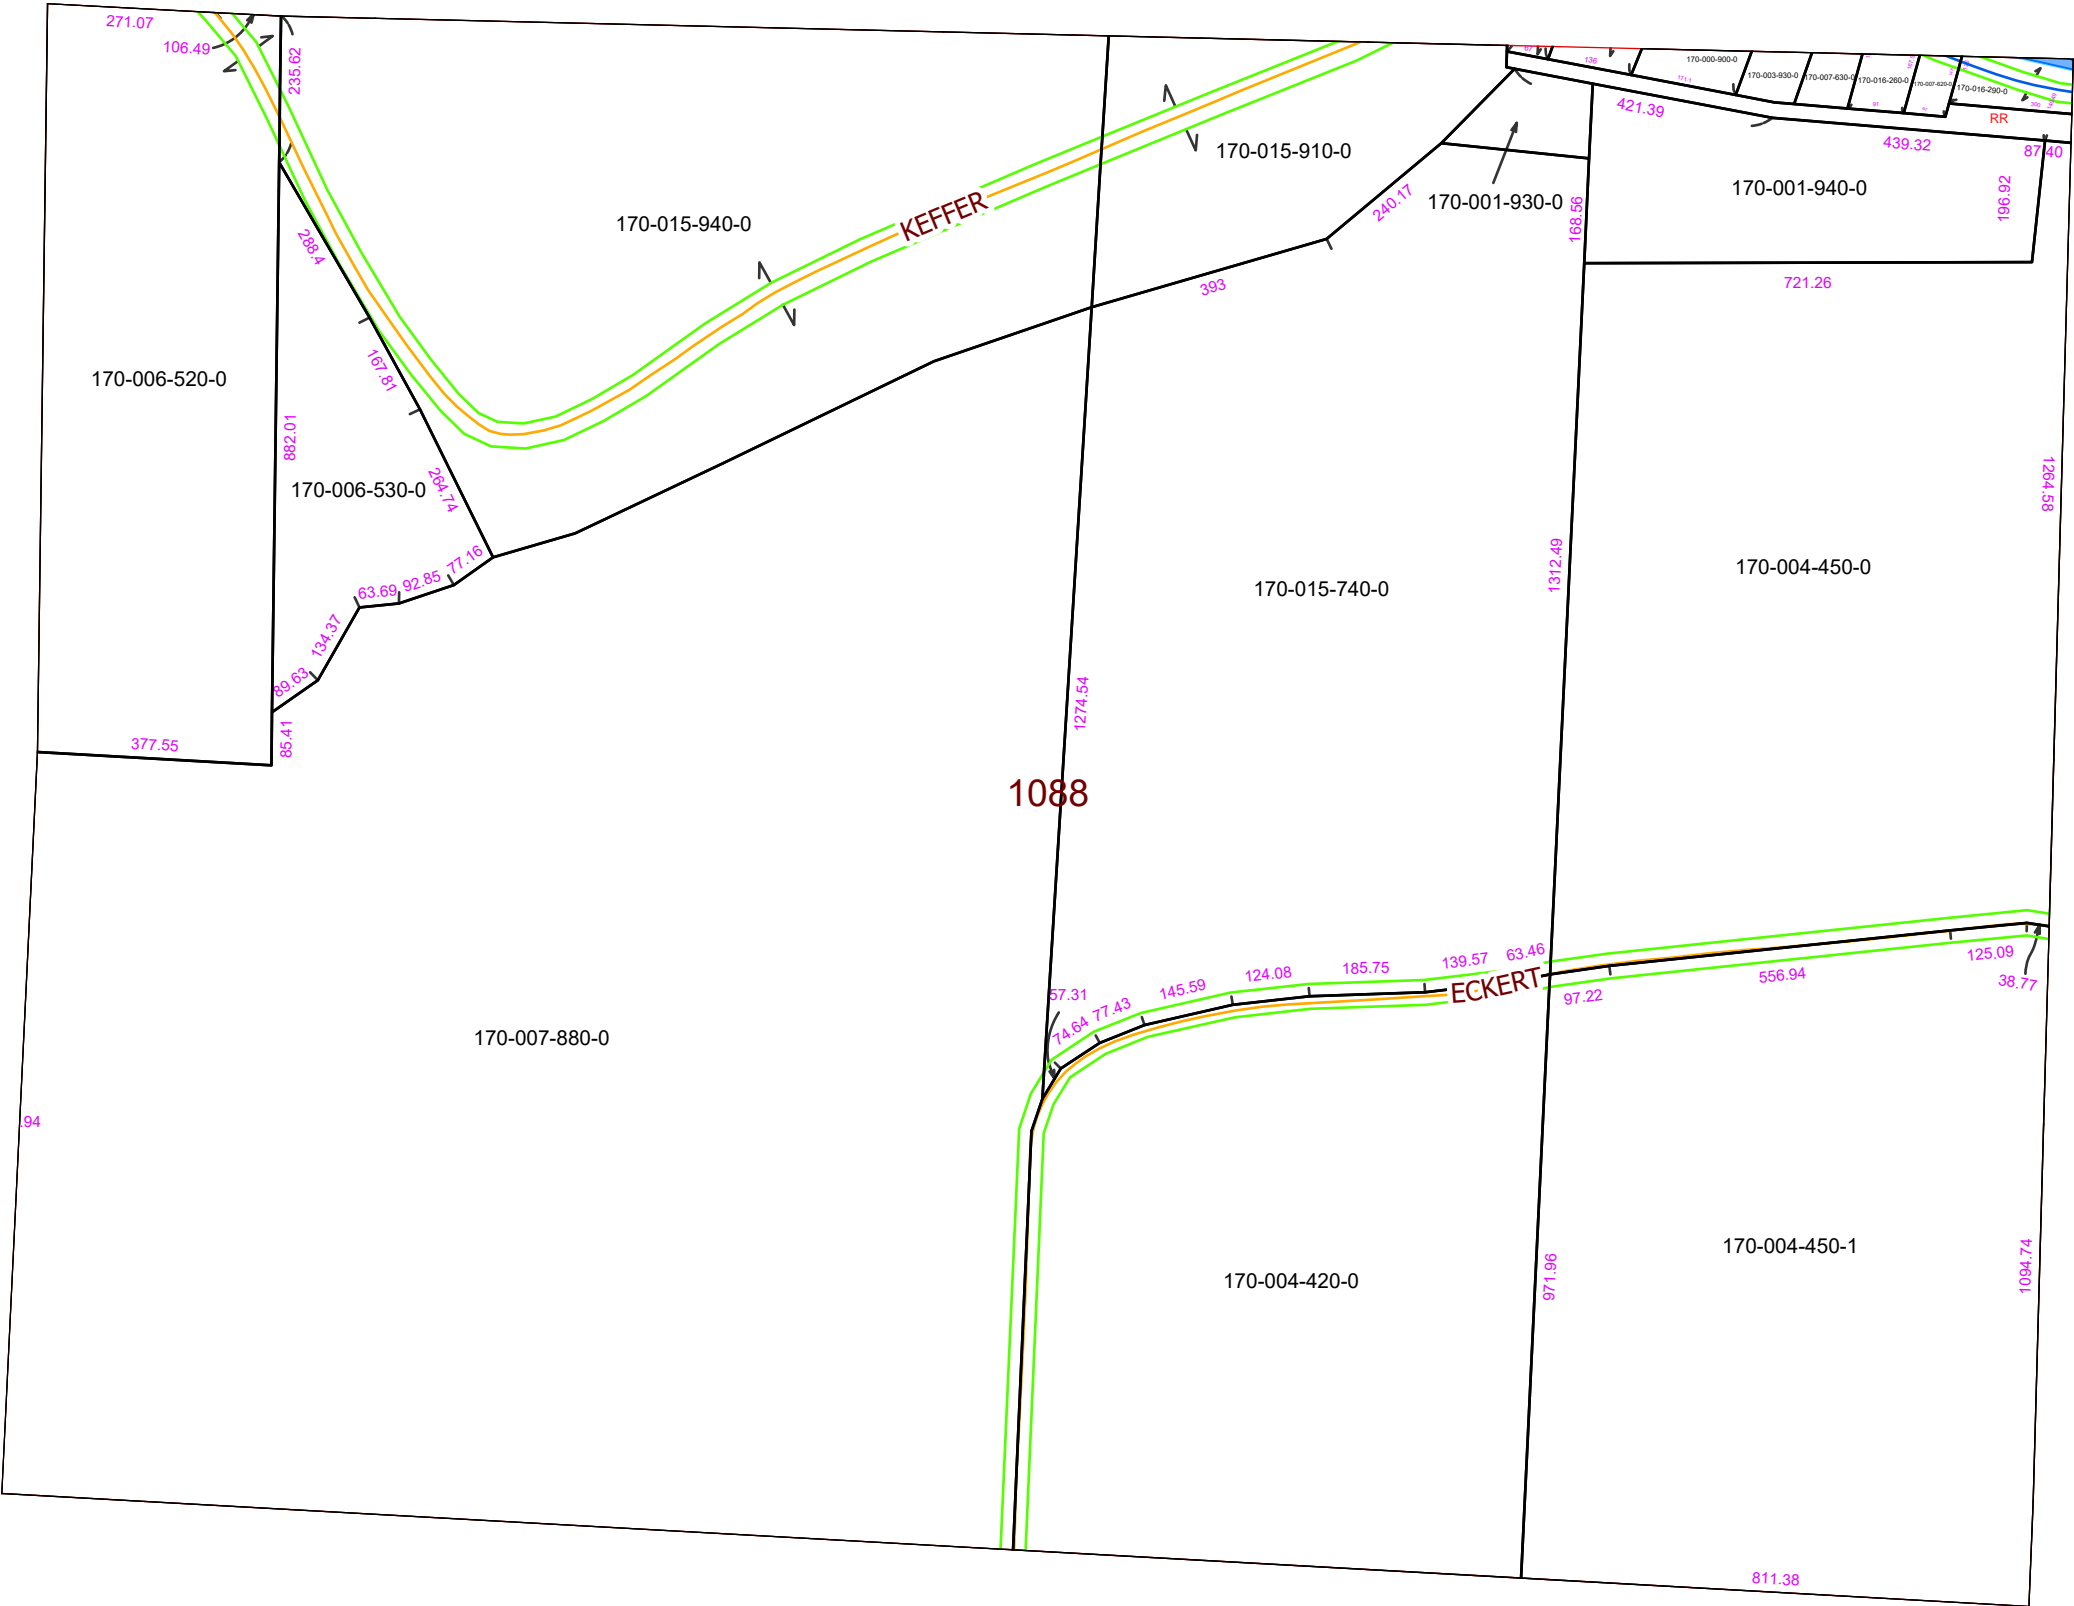

## WINDSOR TWP. FRAC. 1088, T-8, R-11, OHIO CO. PURCHASE

PIN	Owner	LegalDescr	VOL	PAGE
Rail Road Land				
170-007-620-0	BAILEY BOBBIE R	R11 T08 S00 FR 1088	OR218	610
170-003-930-0	DIXON TED	R11 T08 S00 FR 1088	OR18	499
170-015-740-0	ECKERT MARK R	R11 T08 S00 FR 1088	OR226	3194
170-004-420-0	ECKERT MARK R	R11 T08 S00 FR 1088	OR226	3194
170-004-450-1	ECKERT PHILIP	R11 T08 S00 SD 18	OR110	357
170-004-450-0	ECKERT PHILIP D	R11 T08 S00 FR 1088	OR110	357
170-000-900-0	HUTCHINS DELMAR L	R11 T08 S00 FR 1088	OR99	601
170-016-260-0	JACKSON DEBRA R	R11 T08 S00 FR 1088	OR40	104
170-007-630-0	JACKSON DEBRA R	R11 T08 S00 FR 1088	OR23	300
170-001-940-0	JACKSON DEBRA R	R11 T08 S00 FR 1088	OR23	302
170-001-930-0	JACKSON DEBRA R	R11 T08 S00 FR 1088	OR23	300
170-016-290-0	KILGORE RICK	R11 T08 S00 FR 1088	OR224	207
170-015-530-1	KRONMANN LISHA COLETTE & KARL CHRISTIAN	R11 T08 S00 SD 11	OR203	1881
170-015-530-0	KRONMANN LISHA COLETTE & KARL CHRISTIAN	R11 T08 S00 FR 101	OR203	1881
170-006-530-0	SPENCER ROGER W & CONNIE E	R11 T08 S00 FR 1088	D.V 205	779
170-006-520-0	SPENCER ROGER W & CONNIE E	R11 T08 S00 FR 1088	D.V 205	779
170-007-880-0	STRAUSS CASEY C & AMBER M	R11 T08 S00 FR 1088	OR230	2045
170-015-940-0	WALLACE ROGER N	R11 T08 S00 FR 1088	OR211	291
170-015-910-0	WALLACE ROGER N	R11 T08 S00 FR 1088	OR211	291

**Boundaries**  
 Type  
 County  
 Hidden  
 Hydro  
 Parcel  
 ROW  
 Section  
 Lot  
 \*\*\*\*\* <all other values>



08/10/2020

