



# MORGAN COUNTY, OHIO

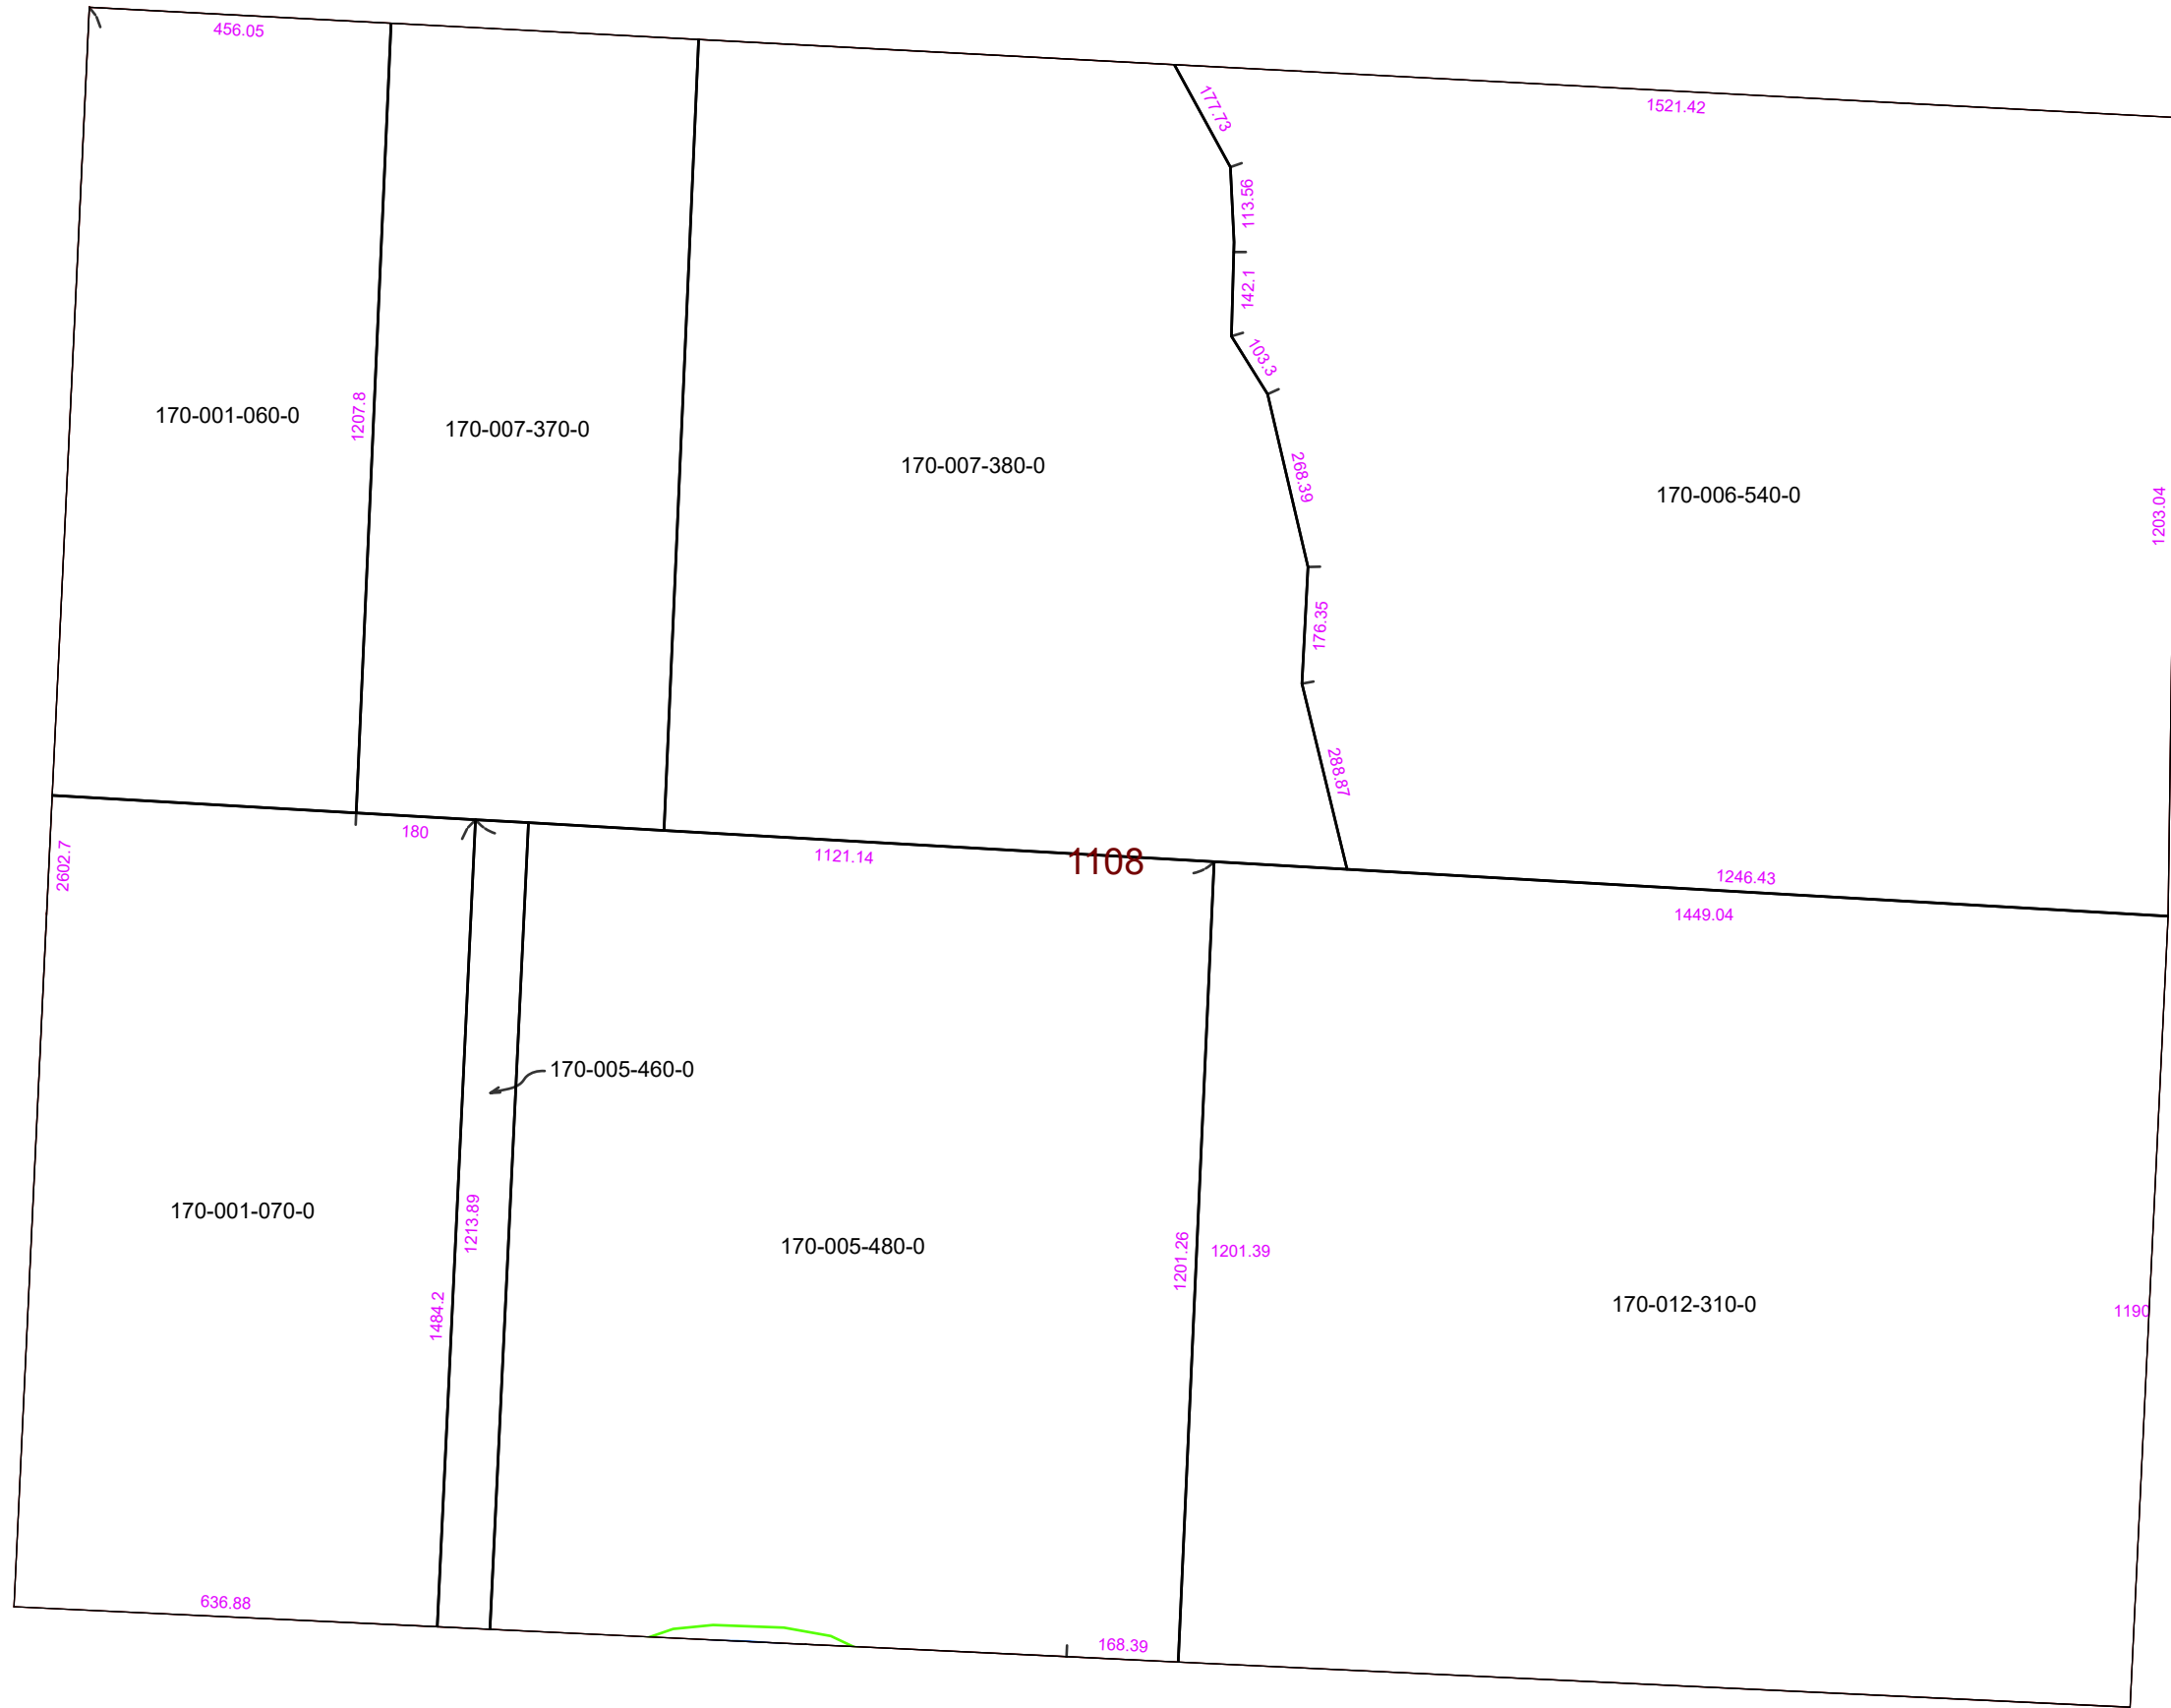

## WINDSOR TWP. FRAC. 1108, T-8, R-11, OHIO CO. PURCHASE

PIN	Owner	LegalDescr	VOL	PAGE
170-007-380-0	HORNER JERRY C & MARY CARMEN	R11 T08 S00 FR 1108	OR202	1789
170-007-370-0	HORNER JERRY C & MARY CARMEN	R11 T08 S00 FR 1108	OR202	1789
170-005-480-0	JUDY LEROY R & PATRICIA A	R11 T08 S00 FR 1108	OR17	132
170-005-460-0	JUDY LEROY R & PATRICIA A	R11 T08 S00 FR 1108	OR17	132
170-001-070-0	MILLER RUSSELL L & DEBORAH L	R11 T08 S00 FR 1108	OR3	376
170-001-060-0	MILLER RUSSELL L & DEBORAH L	R11 T08 S00 FR 1108	OR3	376
170-012-310-0	ROBINSON GARY E & TAMMY J & AUSTIN J	R11 T08 S00 FR 1108	OR231	5784
170-006-540-0	SPENCER ROGER W & CONNIE E	R11 T08 S00 FR 1108	D.V 205	779

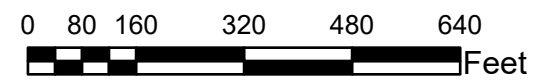

Boundaries	
Type	
	County
	Hidden
	Hydro
	Parcel
	ROW
	Section
	Lot
	<all other values>



08/10/2020