


MORGAN COUNTY, OHIO

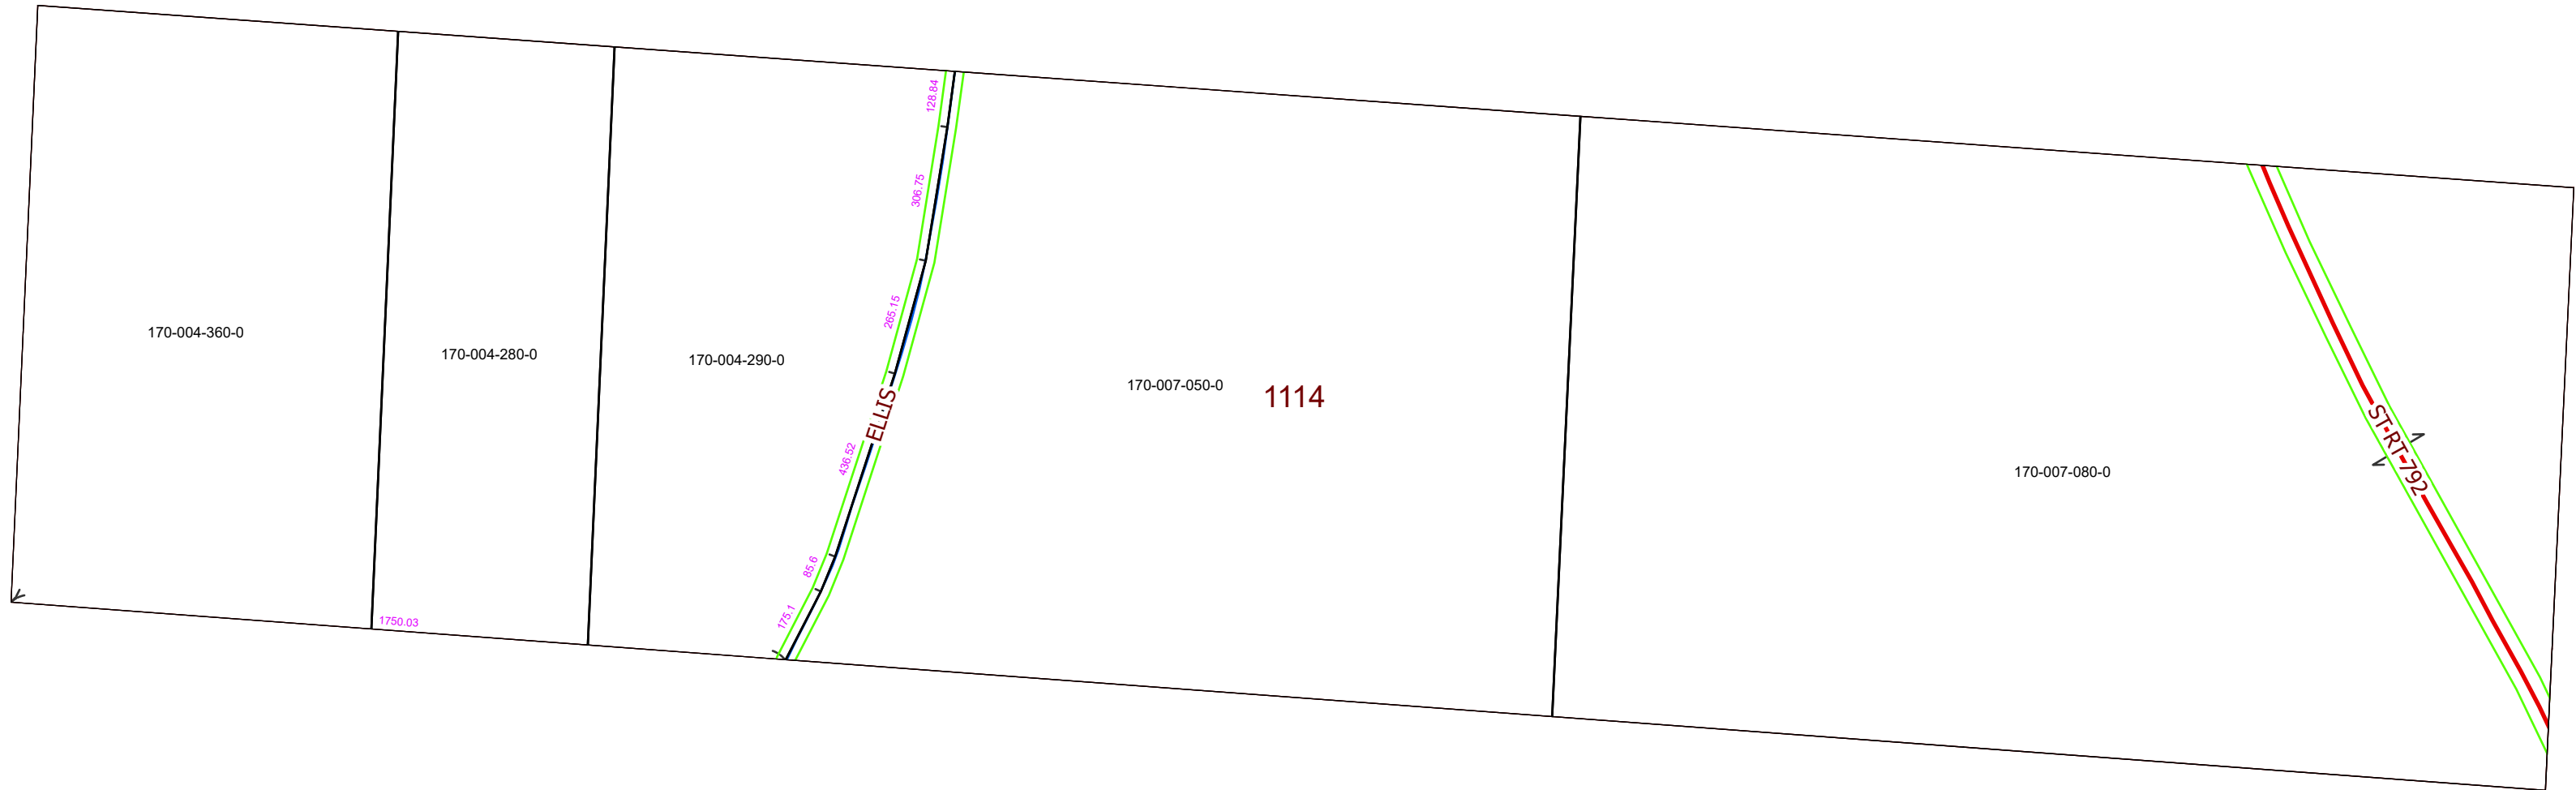

WINDSOR TWP. FRAC. 1114, T-8, R-11, OHIO CO. PURCHASE

PIN	Owner	LegalDescr	VOL	PAGE
170-007-080-0	HOLLAND DONALD C & BARBARA C	R11 T08 S00 FR 1114	OR95	495
170-007-050-0	HOLLAND DONALD C & BARBARA C	R11 T09 S00 FR 1114	OR95	499
170-004-360-0	HUMMEL GARY A & E LYNNE & GREGG A GRIFFETH	R11 T08 S00 FR 1114	OR193	472
170-004-290-0	HUMMEL GARY A & E LYNNE & GREGG A GRIFFETH	R11 T08 S00 FR 1114	OR193	472
170-004-280-0	HUMMEL GARY A & E LYNNE & GREGG A GRIFFETH	R11 T08 S00 FR 1114	OR193	472

Boundaries

Type

- County
- Hidden
- Hydro
- Parcel
- ROW
- Section
- Lot
- <all other values>



08/10/2020

