


# MORGAN COUNTY, OHIO

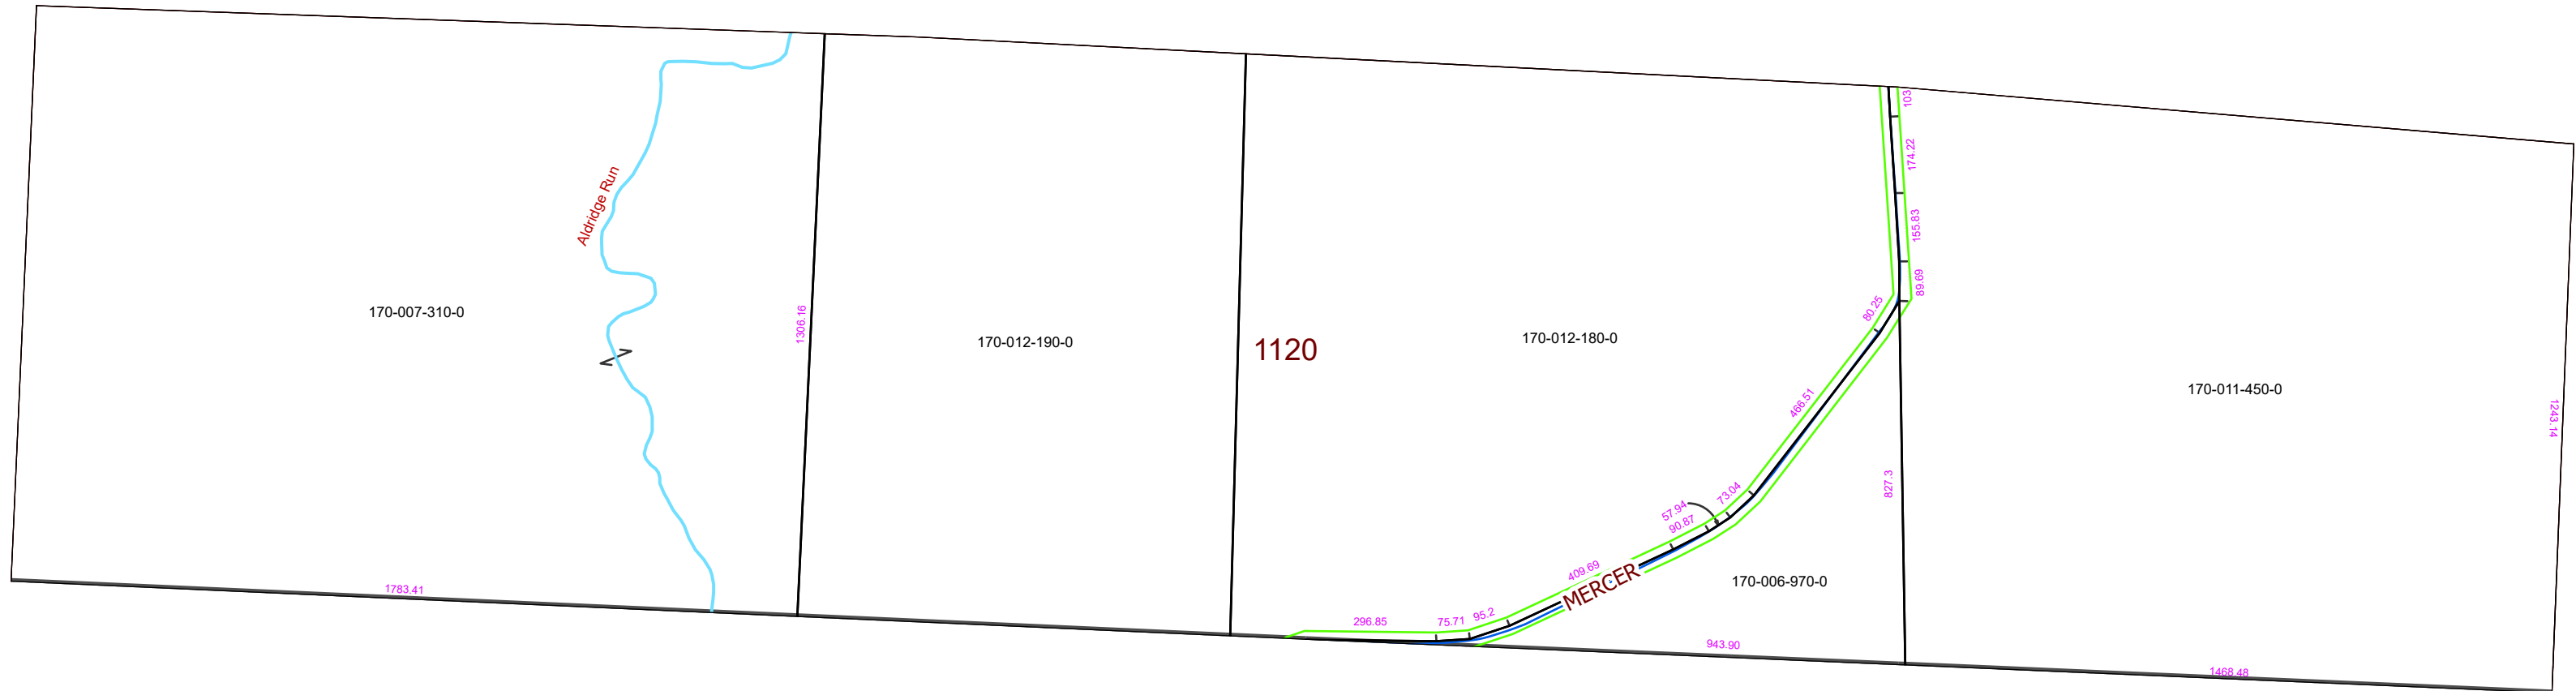

WINDSOR TWP. FRAC. 1120, T-8, R-11, OHIO CO. PURCHASE

PIN	Owner	LegalDescr	VOL	PAGE	Acres
170-011-450-0	ERWIN SANDRA E	R11 T08 S00 FR 1120	OR225	3478	43.32
170-012-190-0	ERWIN SANDY	R11 T08 S00 FR 1120	OR222	2234	29.97
170-012-180-0	ERWIN SANDY	R11 T08 S00 FR 1120	OR222	2234	39.08
170-007-310-0	HALSEY WILLIAM E & LINDA K	R11 T08 S00 FR 1120	OR9	468	53.538
170-006-970-0	WALTERS JAMES H	R11 T08 S00 FR 1120	OR212	227	7.183

**Boundaries**  
**Type**  
 — County  
 — Hidden  
 — Hydro  
 — Parcel  
 — ROW  
 — Section  
 — Lot  
 ..... <all other values>



08/10/2020

