


MORGAN COUNTY, OHIO

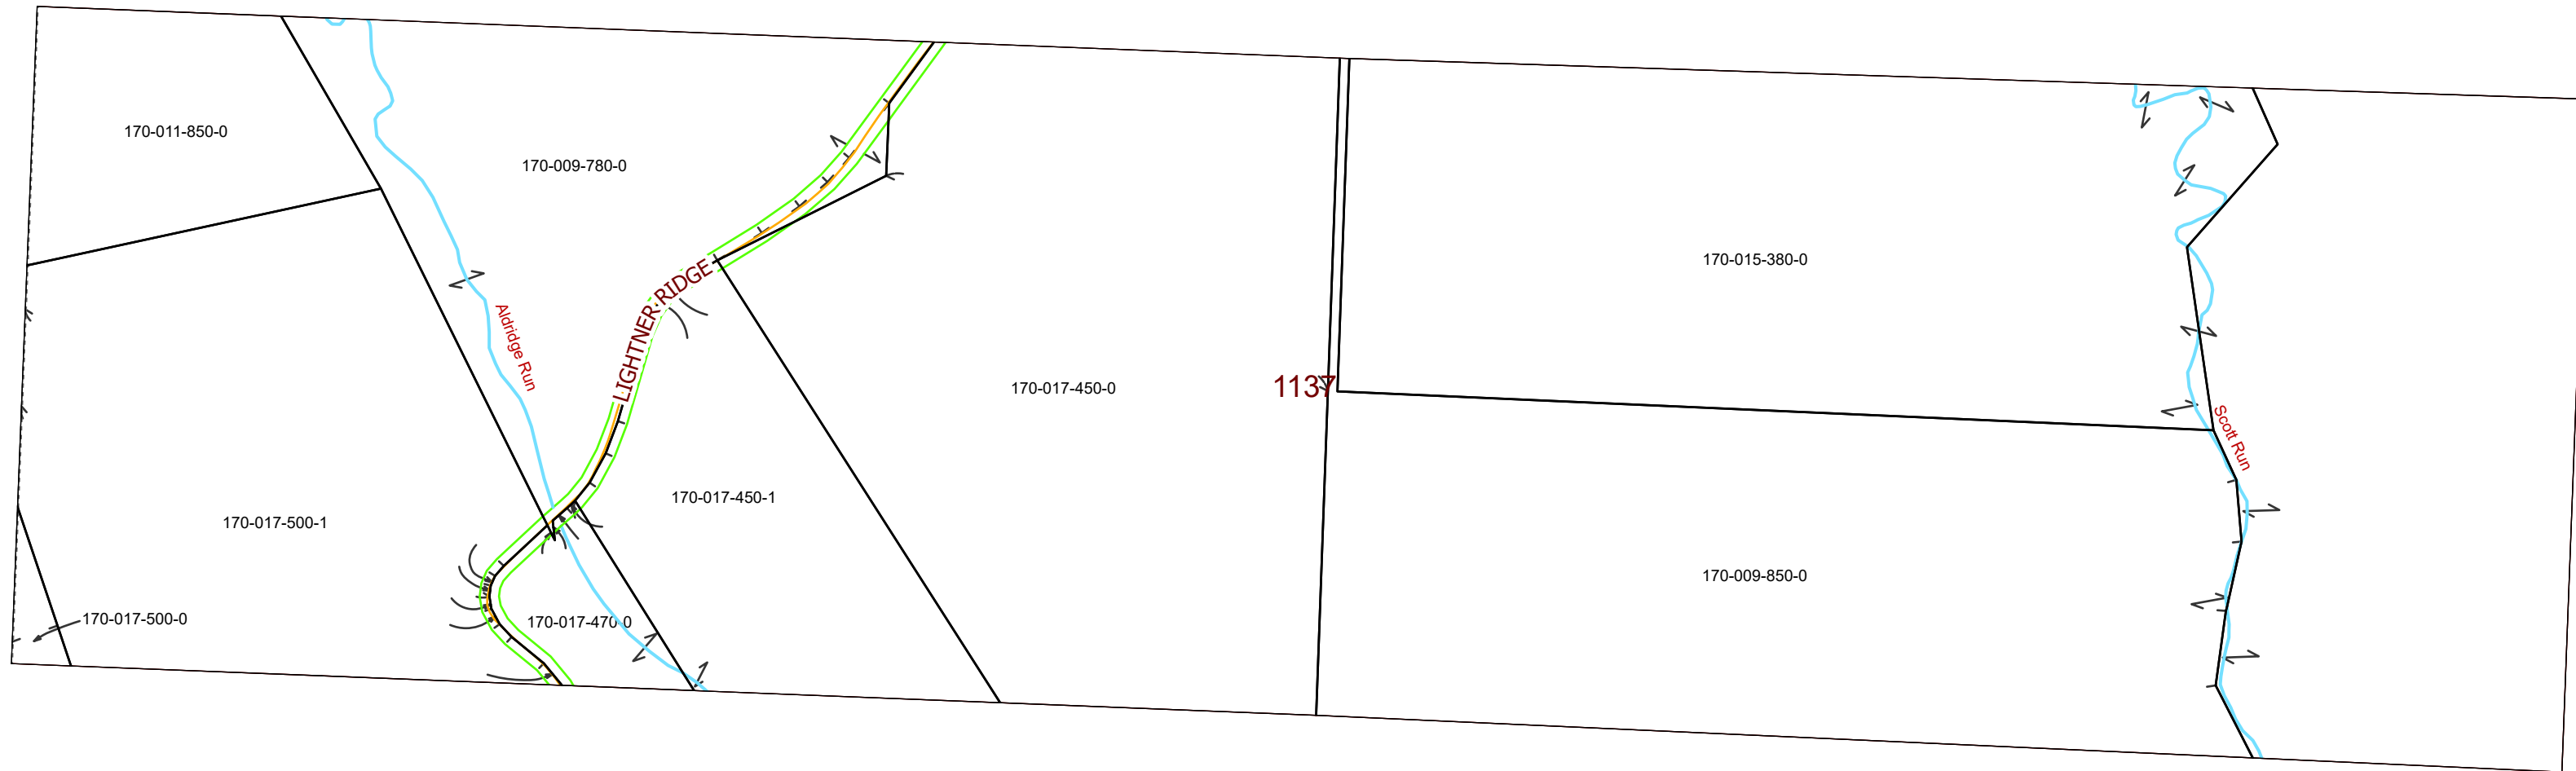

WINDSOR TWP. FRAC. 1137, T-8, R-11, OHIO CO. PURCHASE

PIN	Owner	LegalDescr	VOL	PAGE	Acres
170-017-500-1	BOSWORTH RALPH E JR	R11 T08 S00 FR 1137	D.V 205	504	20.142
170-017-450-0	BRAUN CATHY L	R11 T08 S00 FR 1137	OR196	376	30.351
170-017-500-0	BUTTS GERALD W & EDNA L	R11 T08 S00 FR 1137	OR166	456	0.47
170-009-850-0	COX BRIAN M & AMANDA J	R11 T08 S00 FR 1137	OR79	527	29.619
170-009-780-0	COX BRIAN M & AMANDA J	R11 T08 S00 FR 1137	OR79	527	15.348
170-015-380-0	COX BRIAN M & AMANDA J LIEB MICHAEL A	R11 T08 S00 FR 1137	OR219	2795	28.808
170-017-450-1	GARDNER KENNETH J & MIZA KAY	R11 T08 S00 SD 12	OR225	1133	9.557
170-017-470-0	MAYLE RONALD D & DEAN C	R11 T08 S00 FR 1137	OR23	395	2.039
170-011-850-0	O'GRADY THOMAS J & ANN M BONNER	R11 T08 S00 FR 1137	OR178	425	6.51
170-016-660-0	WHITE CONNIE L & DIANA I	R11 T08 S00 FF 1137	OR25	243	23

Boundaries
Type

- County
- Hidden
- Hydro
- Parcel
- ROW
- Section
- Lot
- <all other values>



08/10/2020

