


MORGAN COUNTY, OHIO

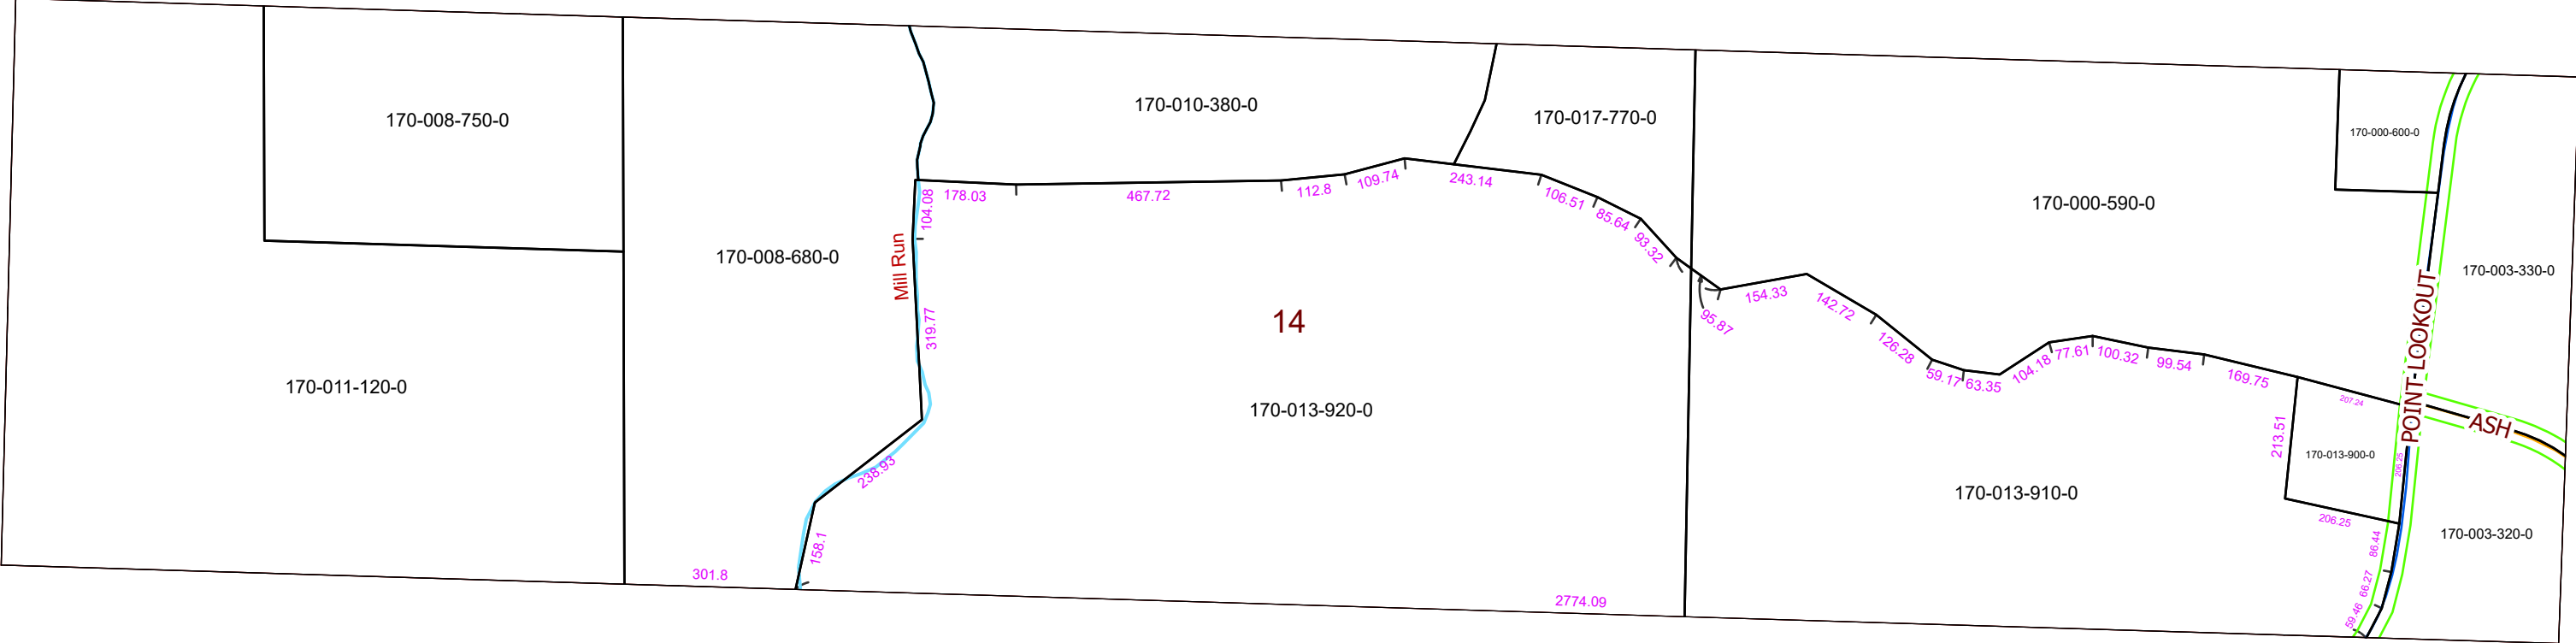

WINDSOR TWP. FRAC. 14, T-9, R-11, U.S. LOTS

PIN	Owner	LegalDescr	VOL	PAGE	Acres
170-003-330-0	DAVIS BRADLEY K	R11 T09 S00 FR 14	OR229	2380	4.55
170-003-320-0	DAVIS BRADLEY K	R11 T09 S00 FR 14	OR229	2380	2.9
170-008-680-0	HUNLEY MARTHA DARLENE & JEFFREY A	R11 T09 S00 FR 14	OR211	1203	10
170-008-750-0	LOCKE SCOTT A ET3AL	R11 T09 S00 FR 14	OR229	1494	6
170-010-380-0	MUMMEY FRANCIS & REVA	R11 T09 S00 FR 14	OR100	732	5.87
170-000-600-0	ROE KEITH & DIANNA L	R11 T09 S00 FR 15	OR108	449	1
170-000-590-0	ROE KEITH & DIANNA L	R11 T09 S00 FR 14	OR108	449	13.45
170-013-920-0	ROE KEITH F & DIANNA L	R11 T09 S00 FR 14	OR16	494	24.224
170-013-910-0	ROE KEITH F & DIANNA L	R11 T09 S00 FR 14	OR108	449	13.414
170-013-900-0	ROE KEITH F & DIANNA L	R11 T09 S00 FR 14	OR108	449	0.986
170-011-120-0	WHITE RONALD L	R11 T09 S00 FR 14	OR111	601	19.5
170-017-770-0	WINTON MARIWYNNE E	R11 T09 S00 FR 14	OR226	1986	2.13

Boundaries
Type

- County
- Hidden
- Hydro
- Parcel
- ROW
- Section
- Lot
- ***** <all other values>



08/10/2020

